



	緑石	C8150・150・600	(137.5)	M
	擬木柵	H=900	(234.1)	M
	雑石積	H=1.150	(134.5)	M
	防護柵	H=1200 (I)	(149.15)	M
			(87.5)	M (R)
			(130.15)	M (勾配部)
			(51.6)	M (現場発生品)
			(91.5)	M
	真砂土舗装		(669.0)	M <sup>2</sup>
	コンクリート舗装	H 040 140	(5.50)	M

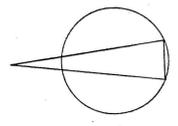


1:500

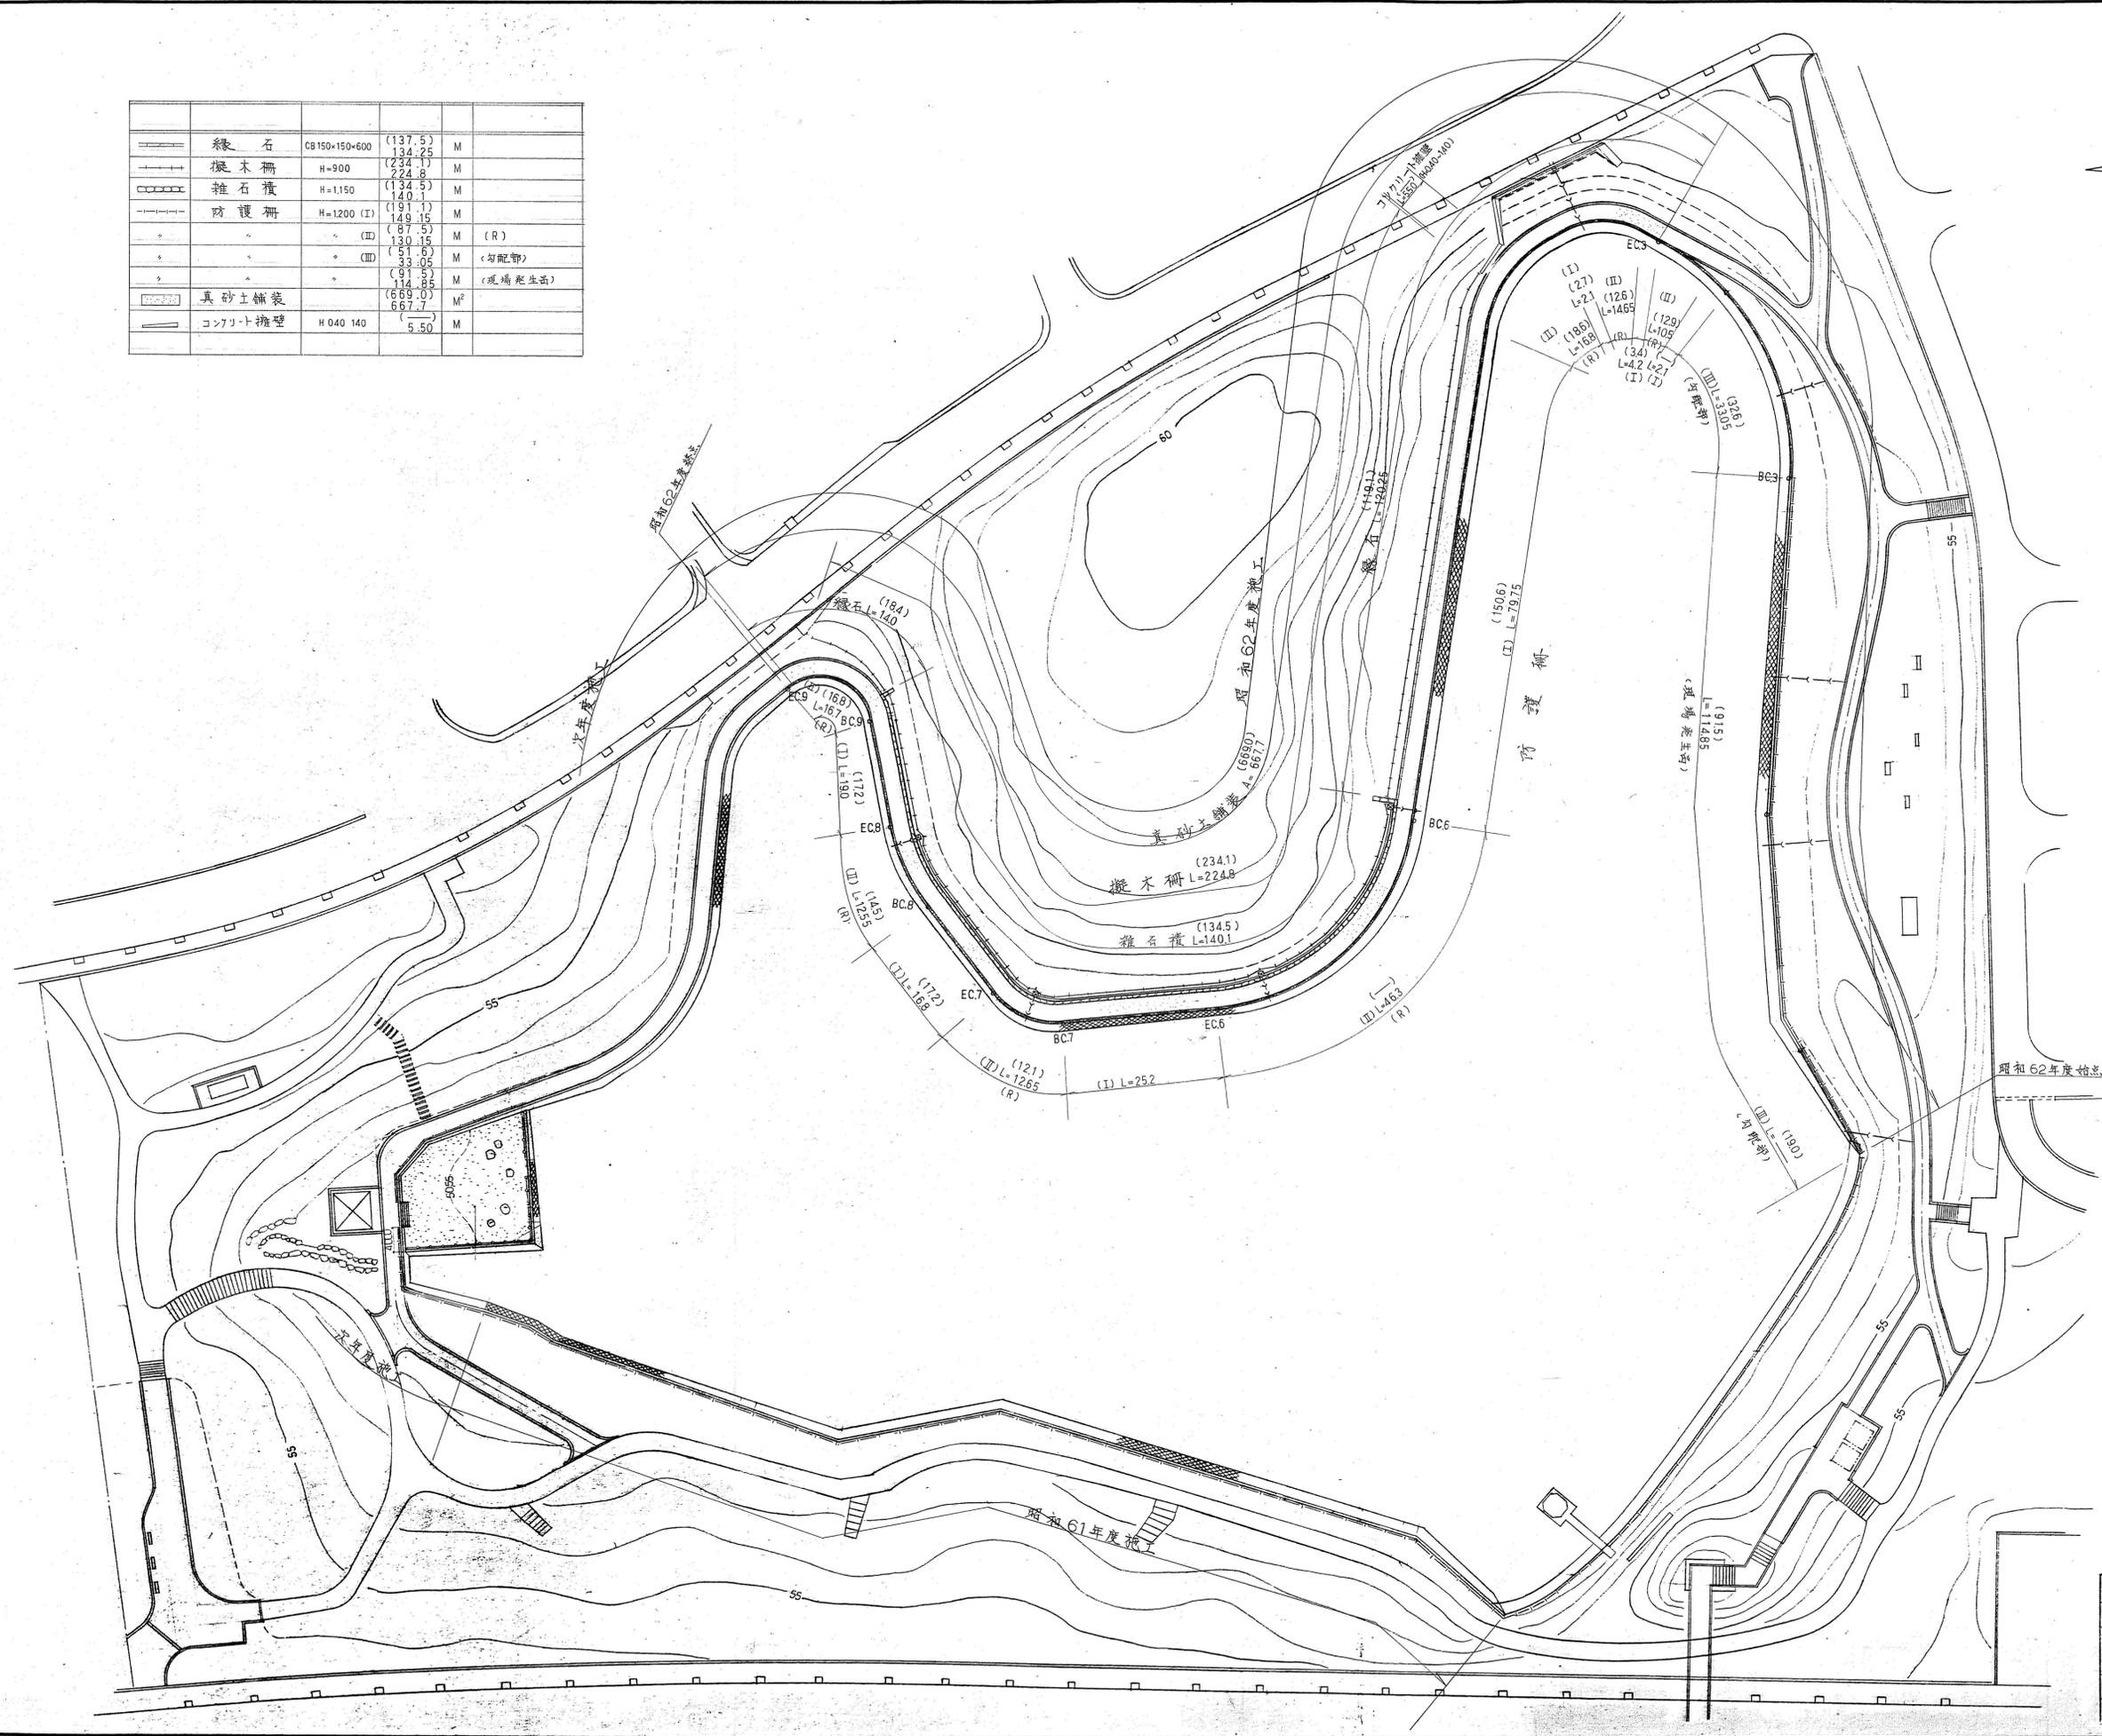


☒	集水井		4	基
←	(E-M管布設)	(φ200)	(300)	M
←	埋設配管E-M管布設	φ200	3185	M
←	E-M管布設	(φ1000)	(104)	M
←		700	1105	M
←	U型側溝	U-240	(127.3)	M
			128.70	M

0.000	--- 排水溝

 

1:500

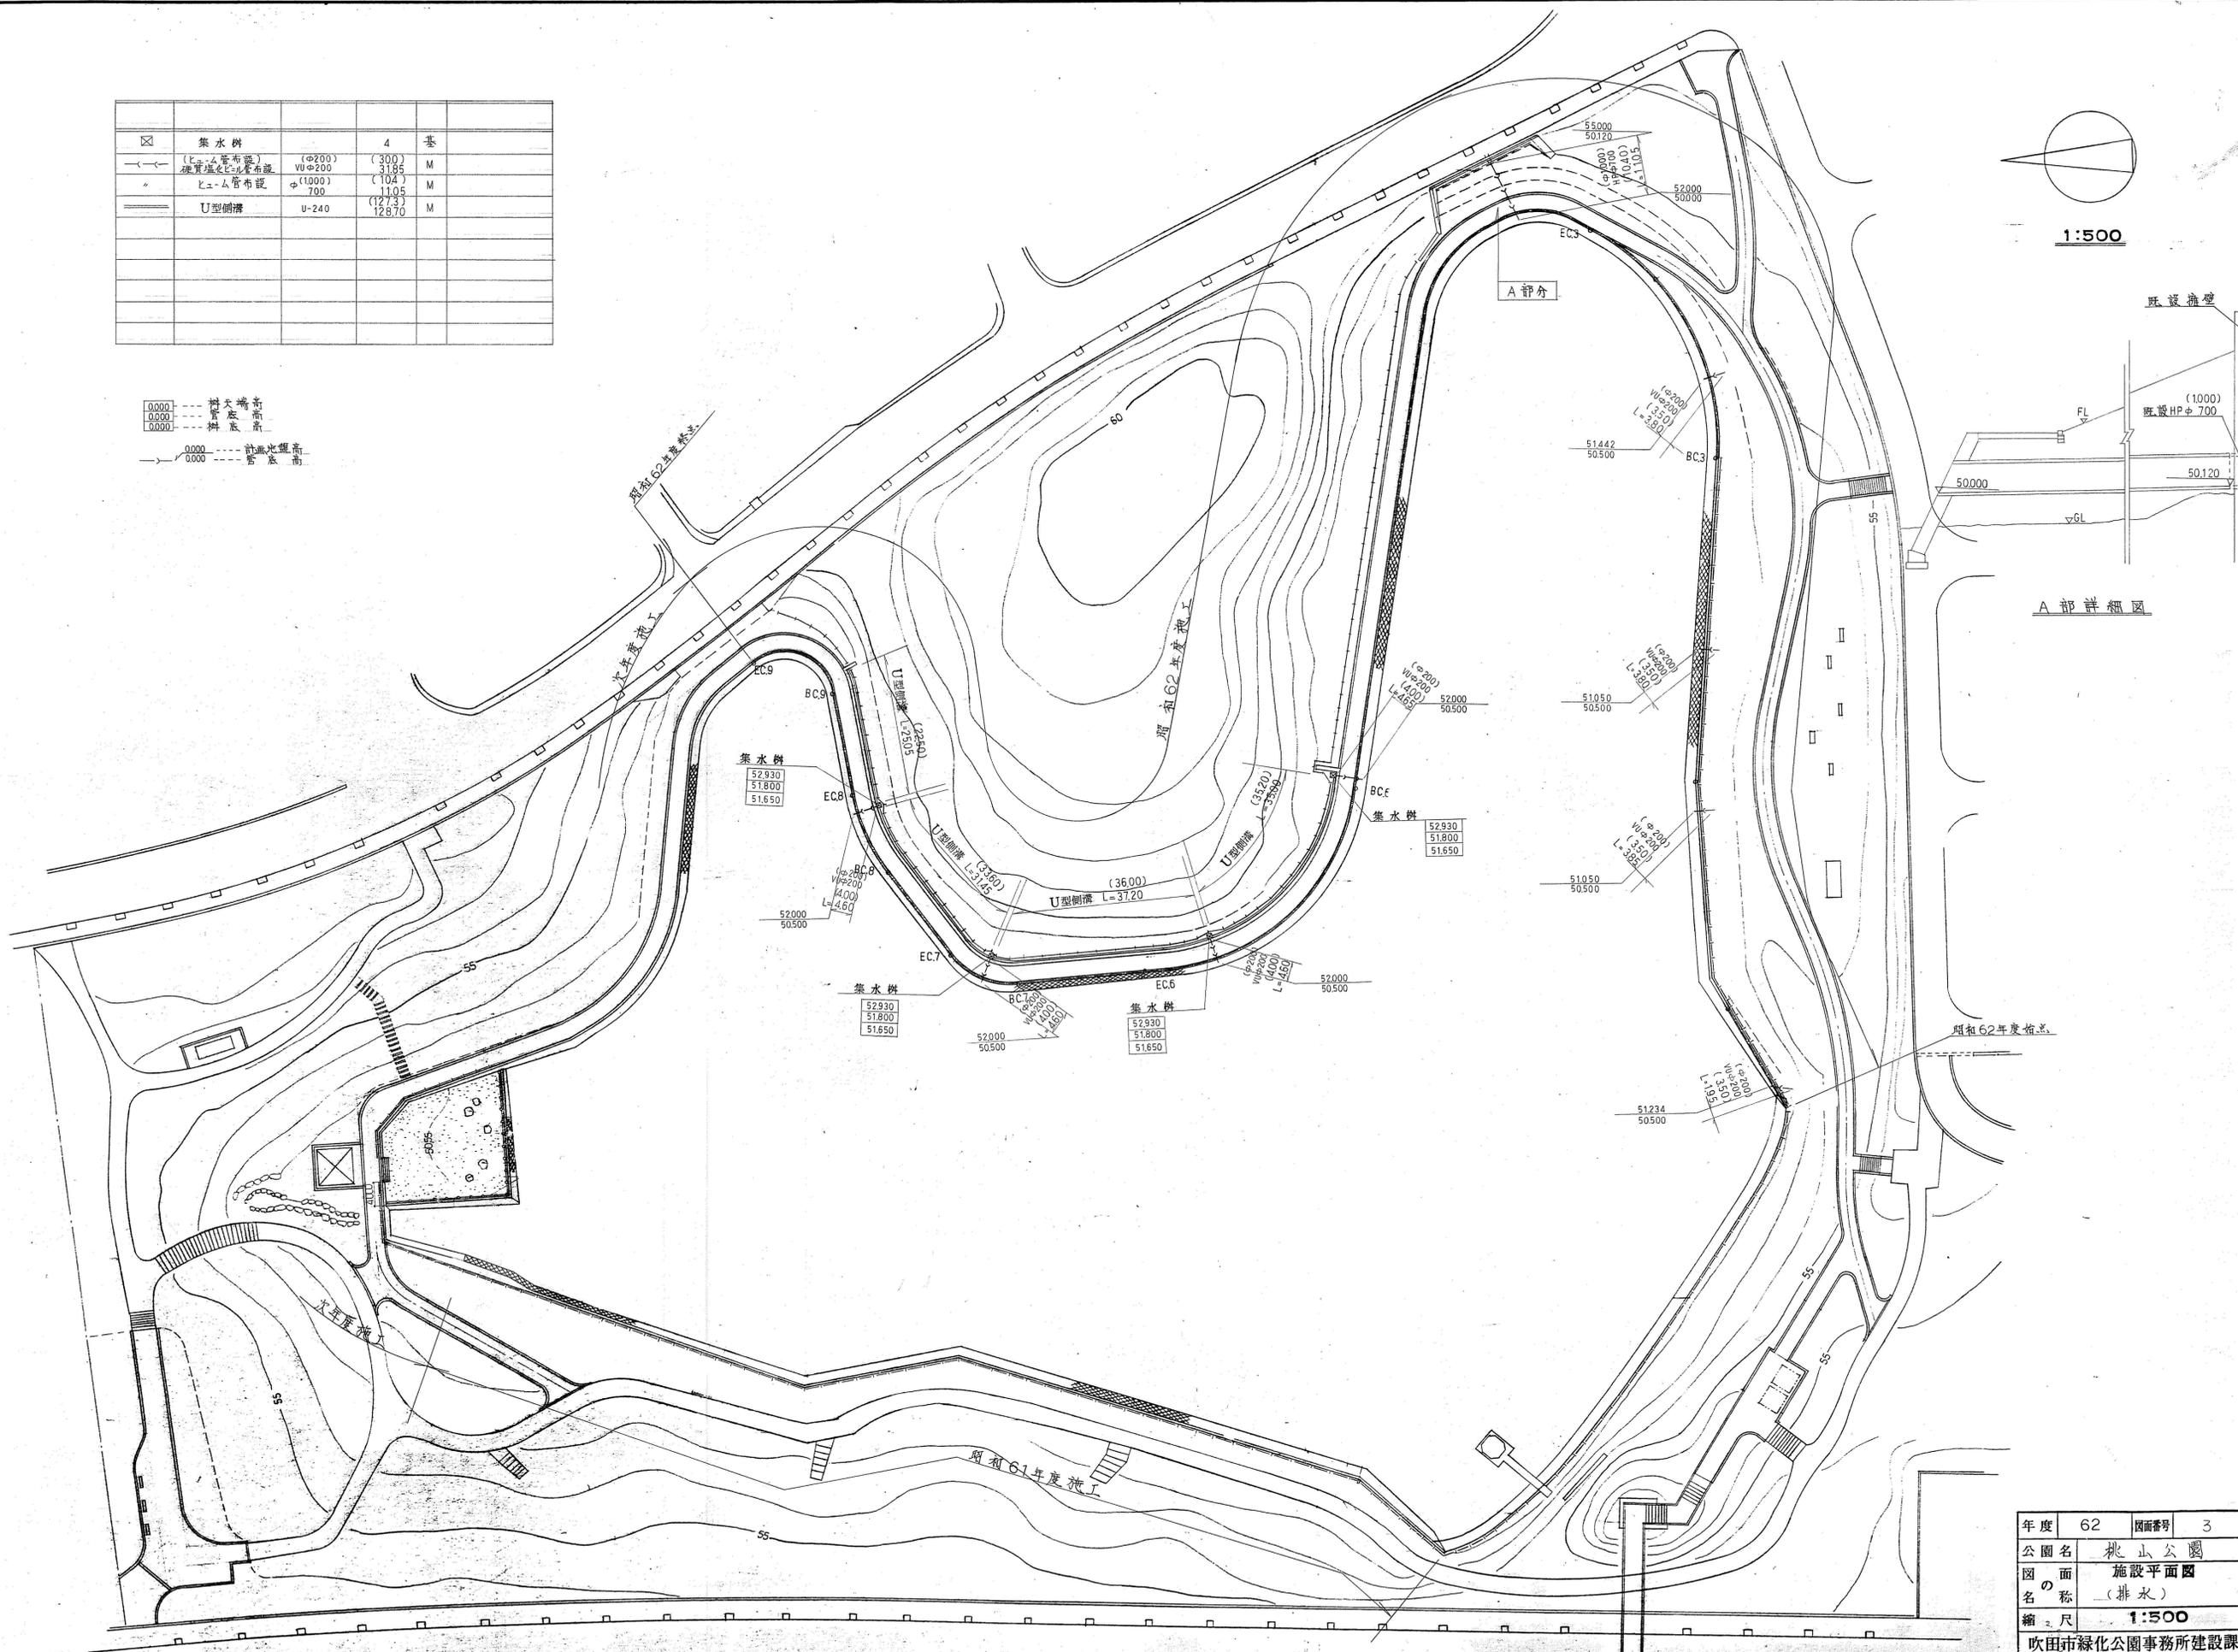

年度	62	図面番号	3
公園名	桃山公園		
図面の名称	施設平面図 (排水)		
縮尺	1:500		
吹田市緑化公園事務所建設課			



# 桃山公園横断面図その1 S=1:100

No. 2  
GH=50.05  
FH=51.05

C	5.76
R	1.26
B	0.73

No. 5  
GH=51.46  
FH=51.05

C	6.63
R	0.45
B	0.35

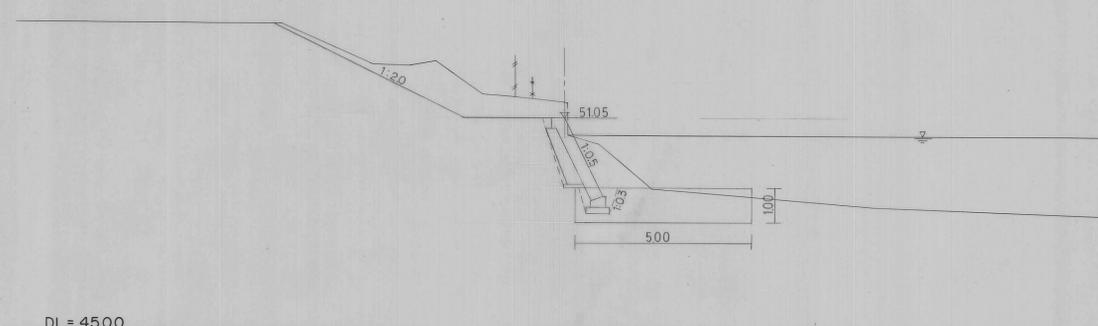
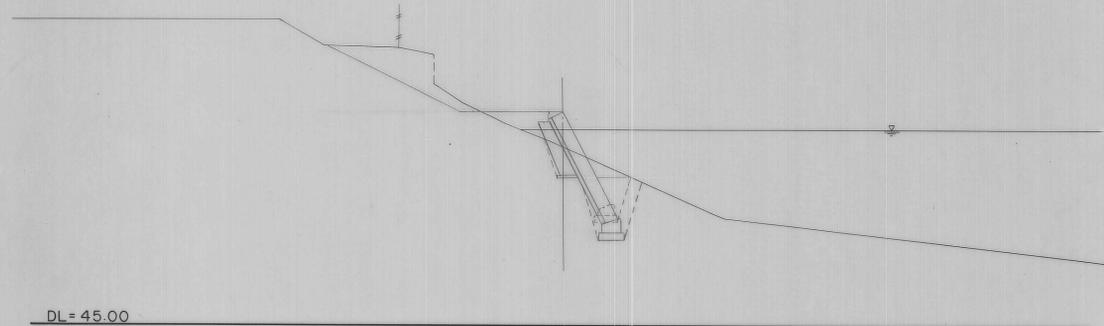


No. 1  
GH=52.43  
FH=51.05

C	17.50
R	0.68
B	—

No. 4  
GH=49.79  
FH=51.05

C	4.26
R	0.72
B	0.84

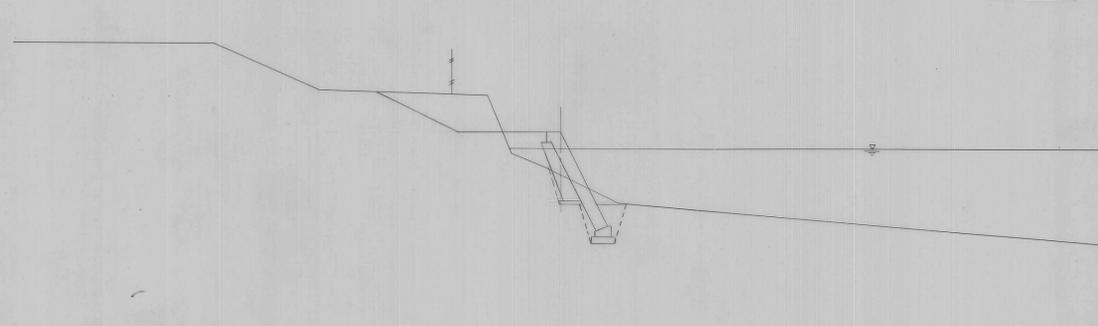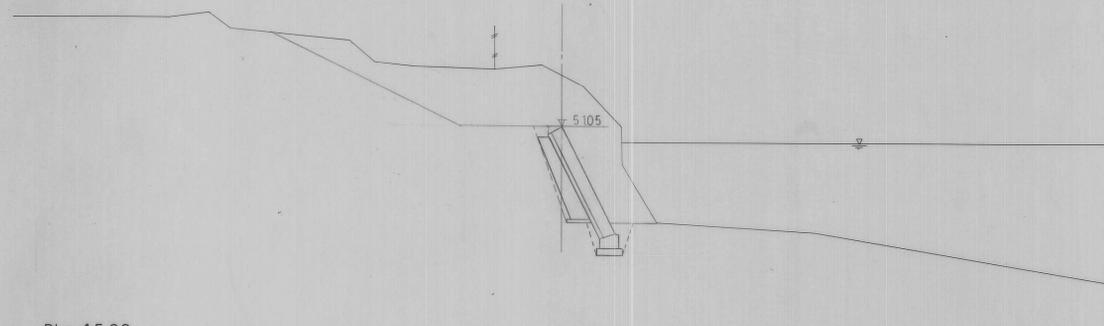


No. 0  
GH=50.92  
FH=51.267

C	2.99
R	0.71
B	0.08

No. 3  
GH=49.82  
FH=51.05

C	6.30
R	0.65
B	0.56

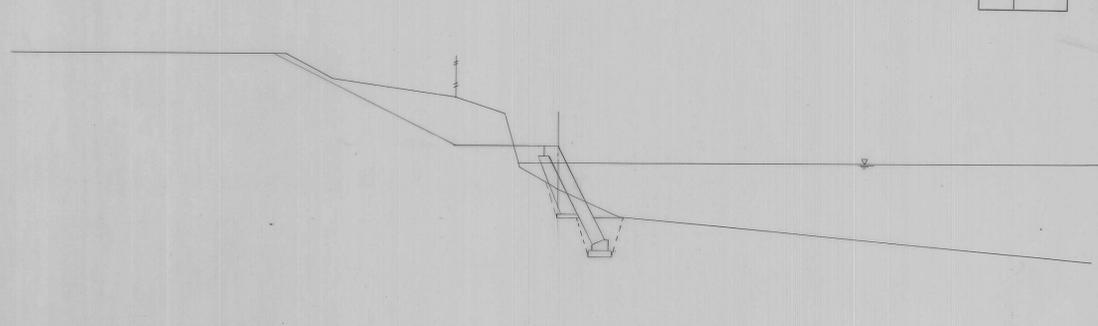


年度	62	図面番号	4
公園名	桃山公園		
図面の名称	横断面図		
縮尺	1:100		
吹田市緑化公園事務所建設課			

# 桃山公園横断面図その2 S=1:100

FC 3  
GH = 49.87  
FH = 51.61


C	8.89
R	0.52
B	7.87

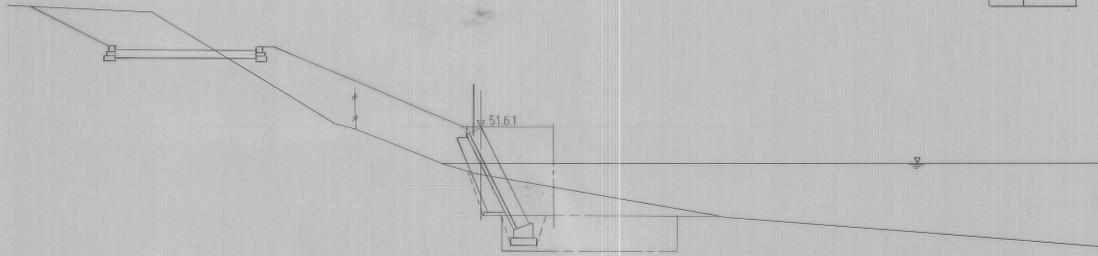

DL = 45.00

No 6  
GH = 49.98  
FH = 51.38


C	9.38
R	0.38
B	0.22

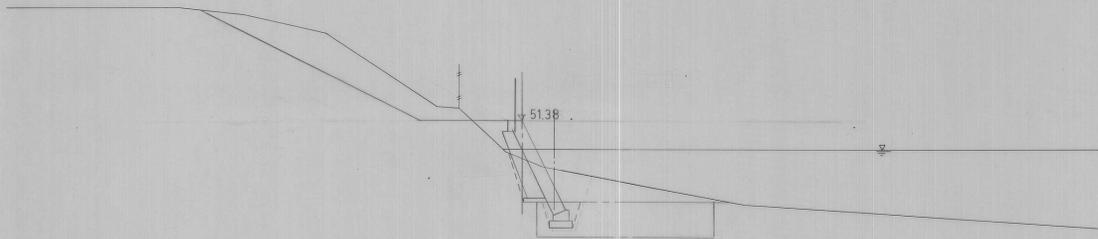

DL = 45.00

BC 3  
GH = 49.97  
FH = 51.05


C	6.07
R	0.34
B	1.26

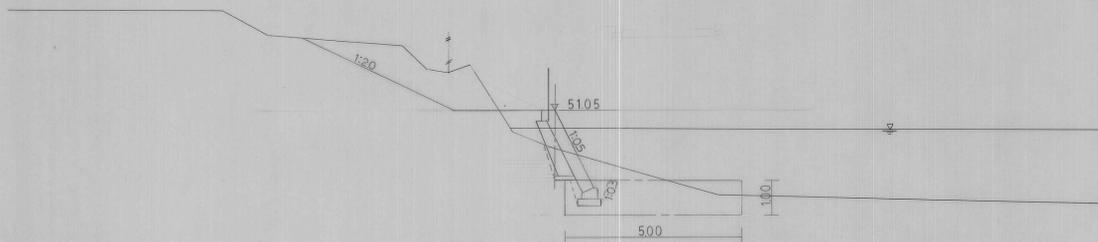

DL = 45.00

No 7  
GH = 49.93  
FH = 52.00


C	5.22
R	0.55
B	8.22

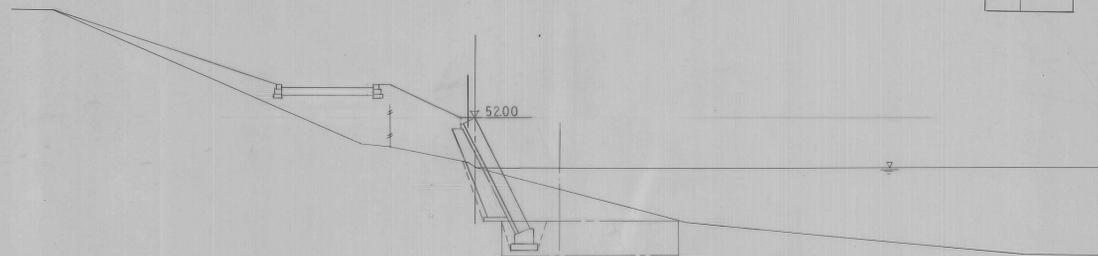

DL = 45.00

BC 4  
GH = 49.88  
FH = 51.88


C	5.80
R	0.50
B	6.71

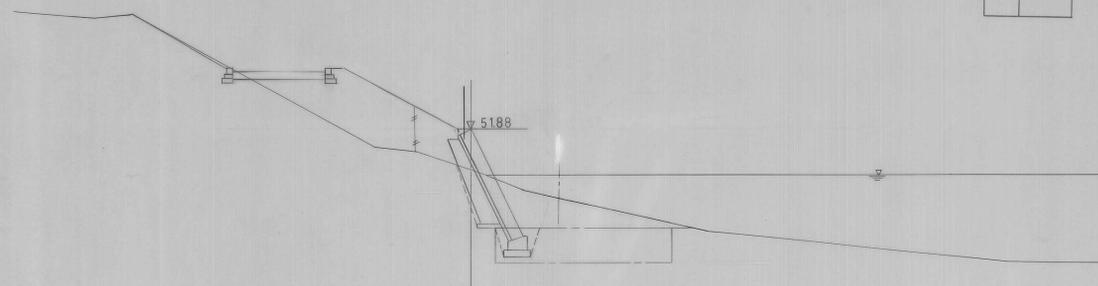


DL = 45.00

年度	62	図面番号	5
公園名	桃山公園		
図面の名称	横断面図		
縮尺	1:100		
吹田市緑化公園事務所建設課			


# 桃山公園横断面図その3 S=1:100

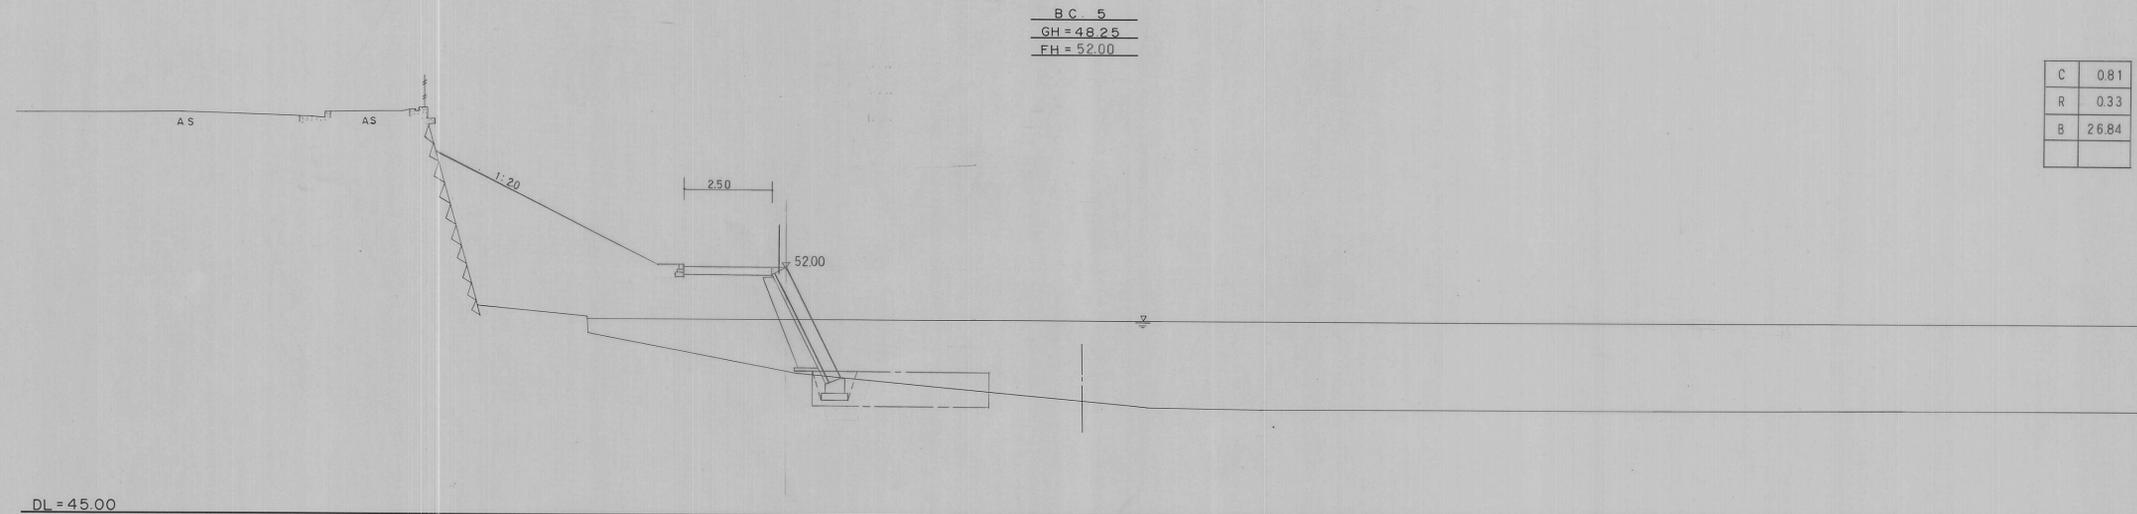

C	0.81
R	0.33
B	26.84

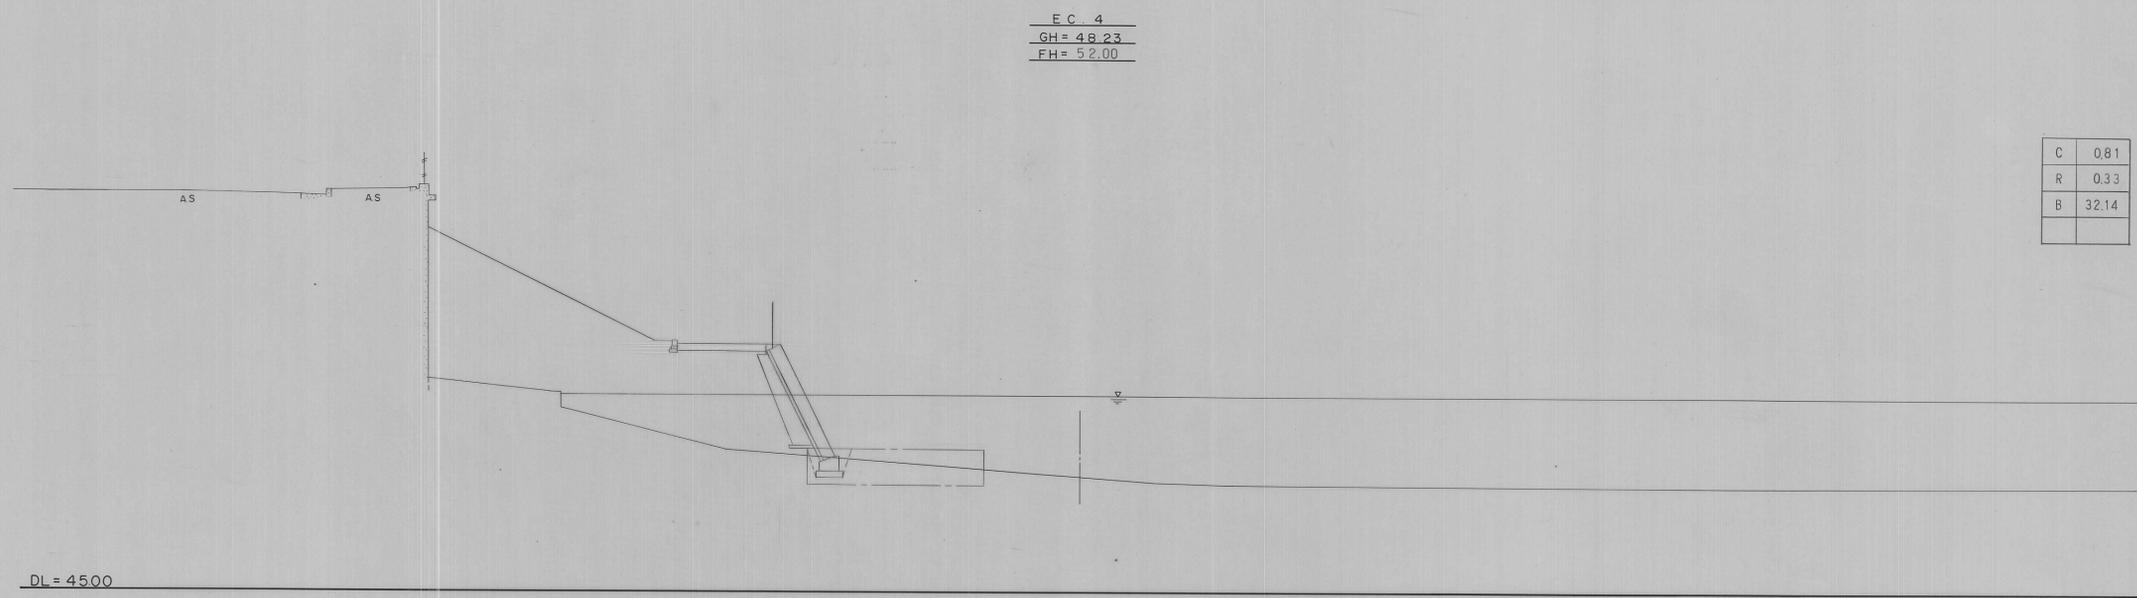

C	0.81
R	0.33
B	32.14

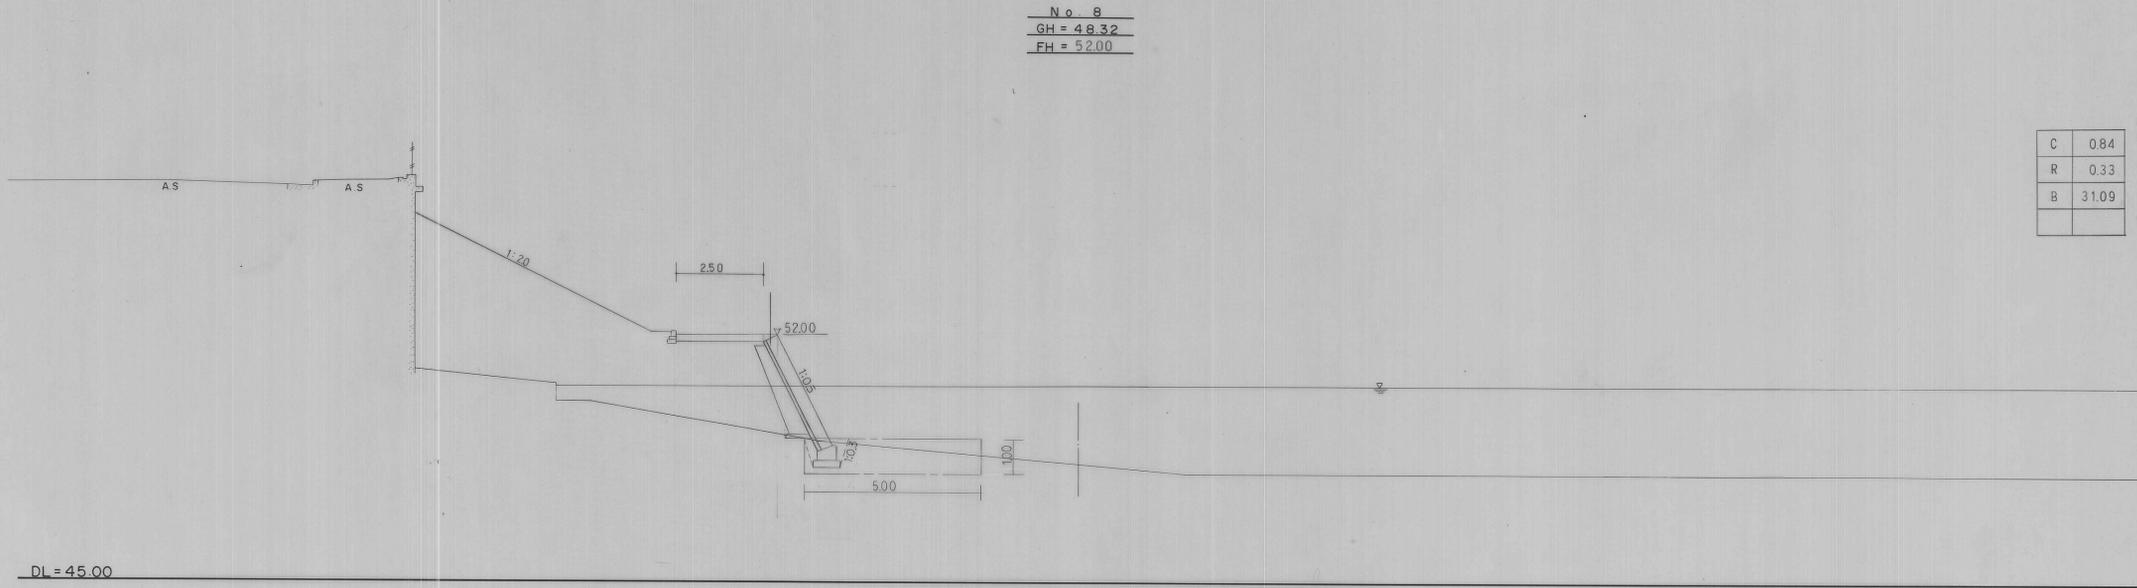

C	0.84
R	0.33
B	31.09

年度	62	図面番号	6
公園名	桃山公園		
図面名称	横断面図		
縮尺	1:100		
吹田市緑化公園事務所建設課			



# 桃山公園横断面図その4 S=1:100

No. 10  
GH = 48.88  
FH = 52.00

C	1.84
R	0.52
B	7.57

BC 6  
GH = 48.86  
FH = 52.00

C	0.81
R	0.33
B	14.09

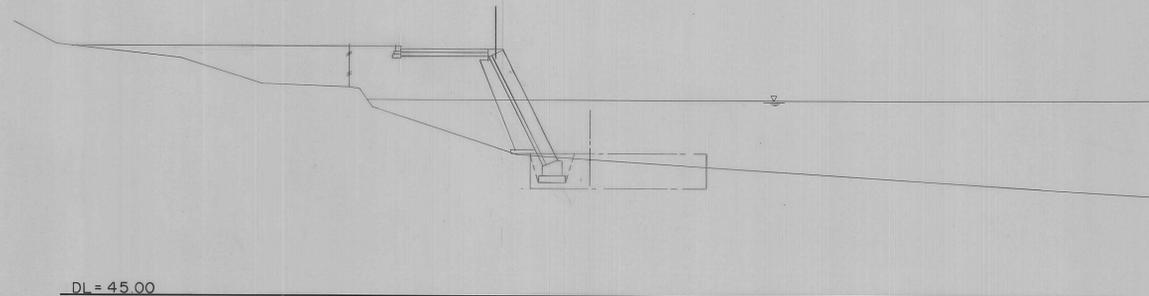
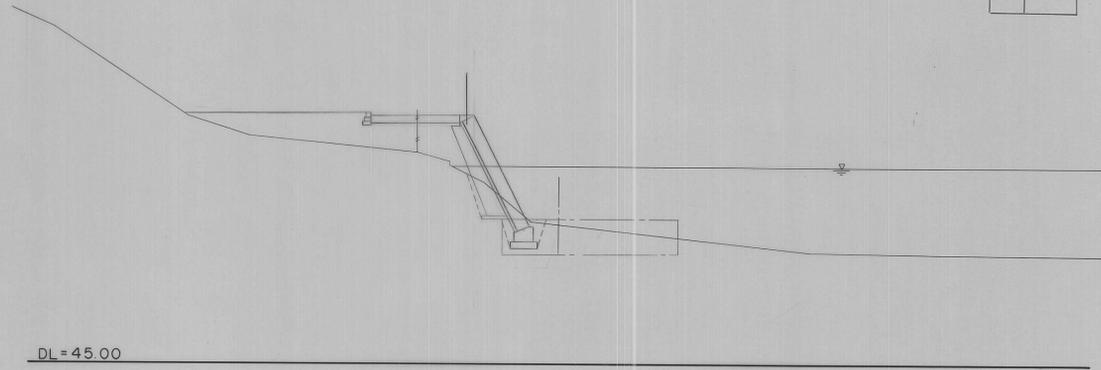


EC 5  
GH = 48.73  
FH = 52.00

C	1.16
R	0.46
B	6.49


No. 11  
GH = 48.88  
FH = 52.00

C	0.92
R	0.35
B	6.93

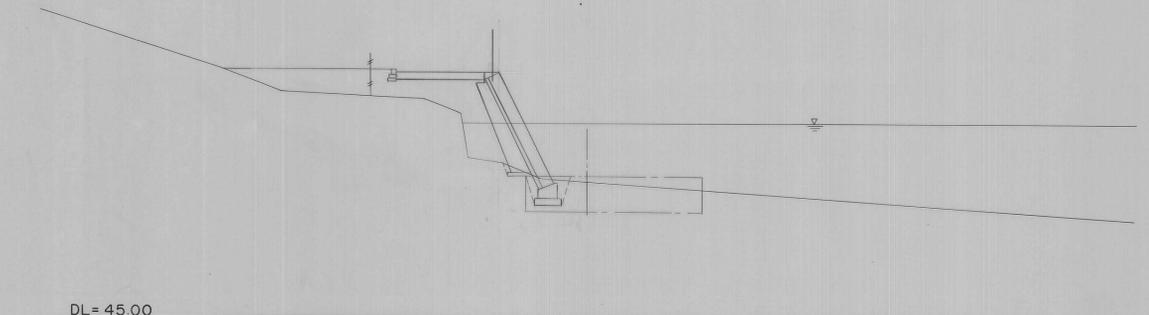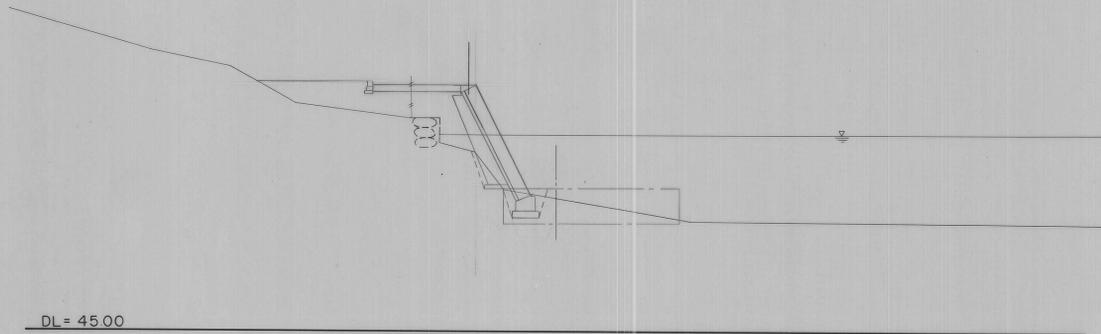

No. 9  
GH = 48.67  
FH = 52.00

C	1.53
R	0.43
B	4.29

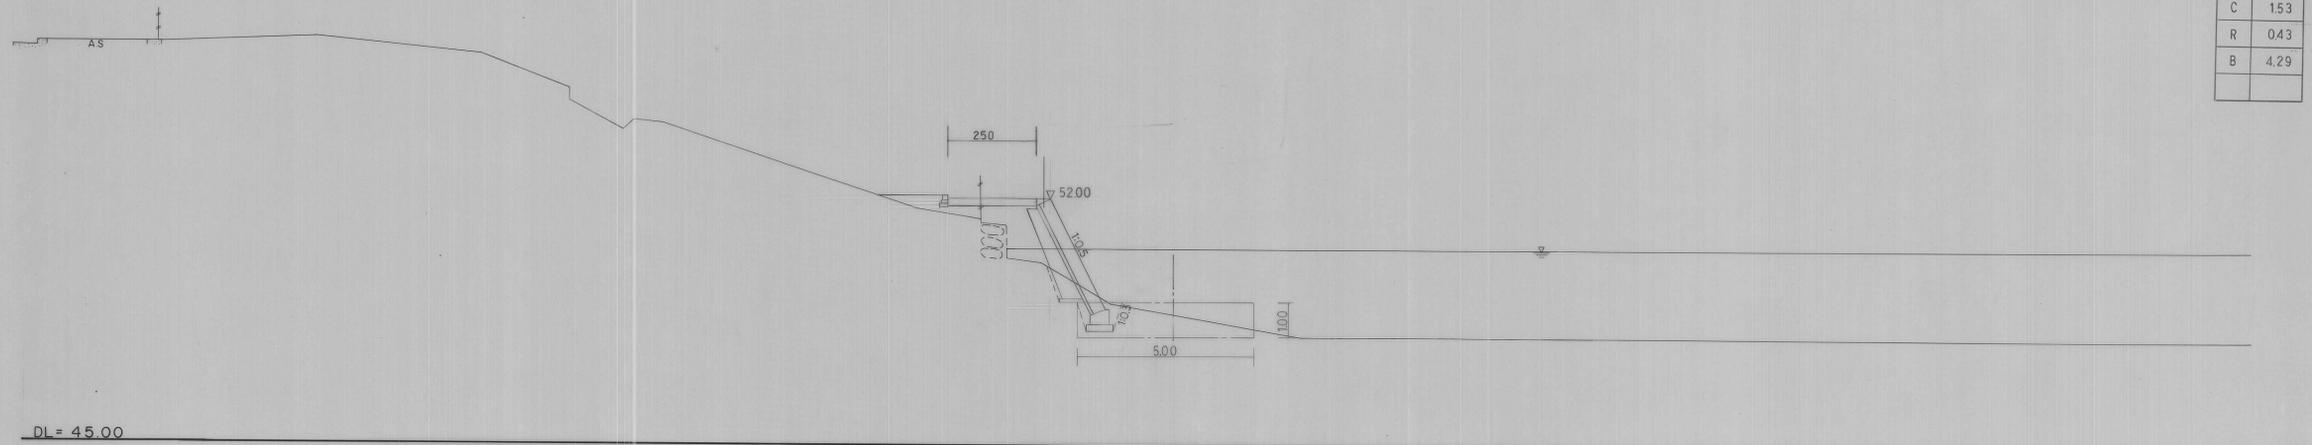

年度	62	図面番号	7
公園名	桃山公園		
図面の名称	横断面図		
縮尺	1:100		
吹田市緑化公園事務所建設課			