


-  従来型エアコン設置教室
-  PFIエアコン設置教室




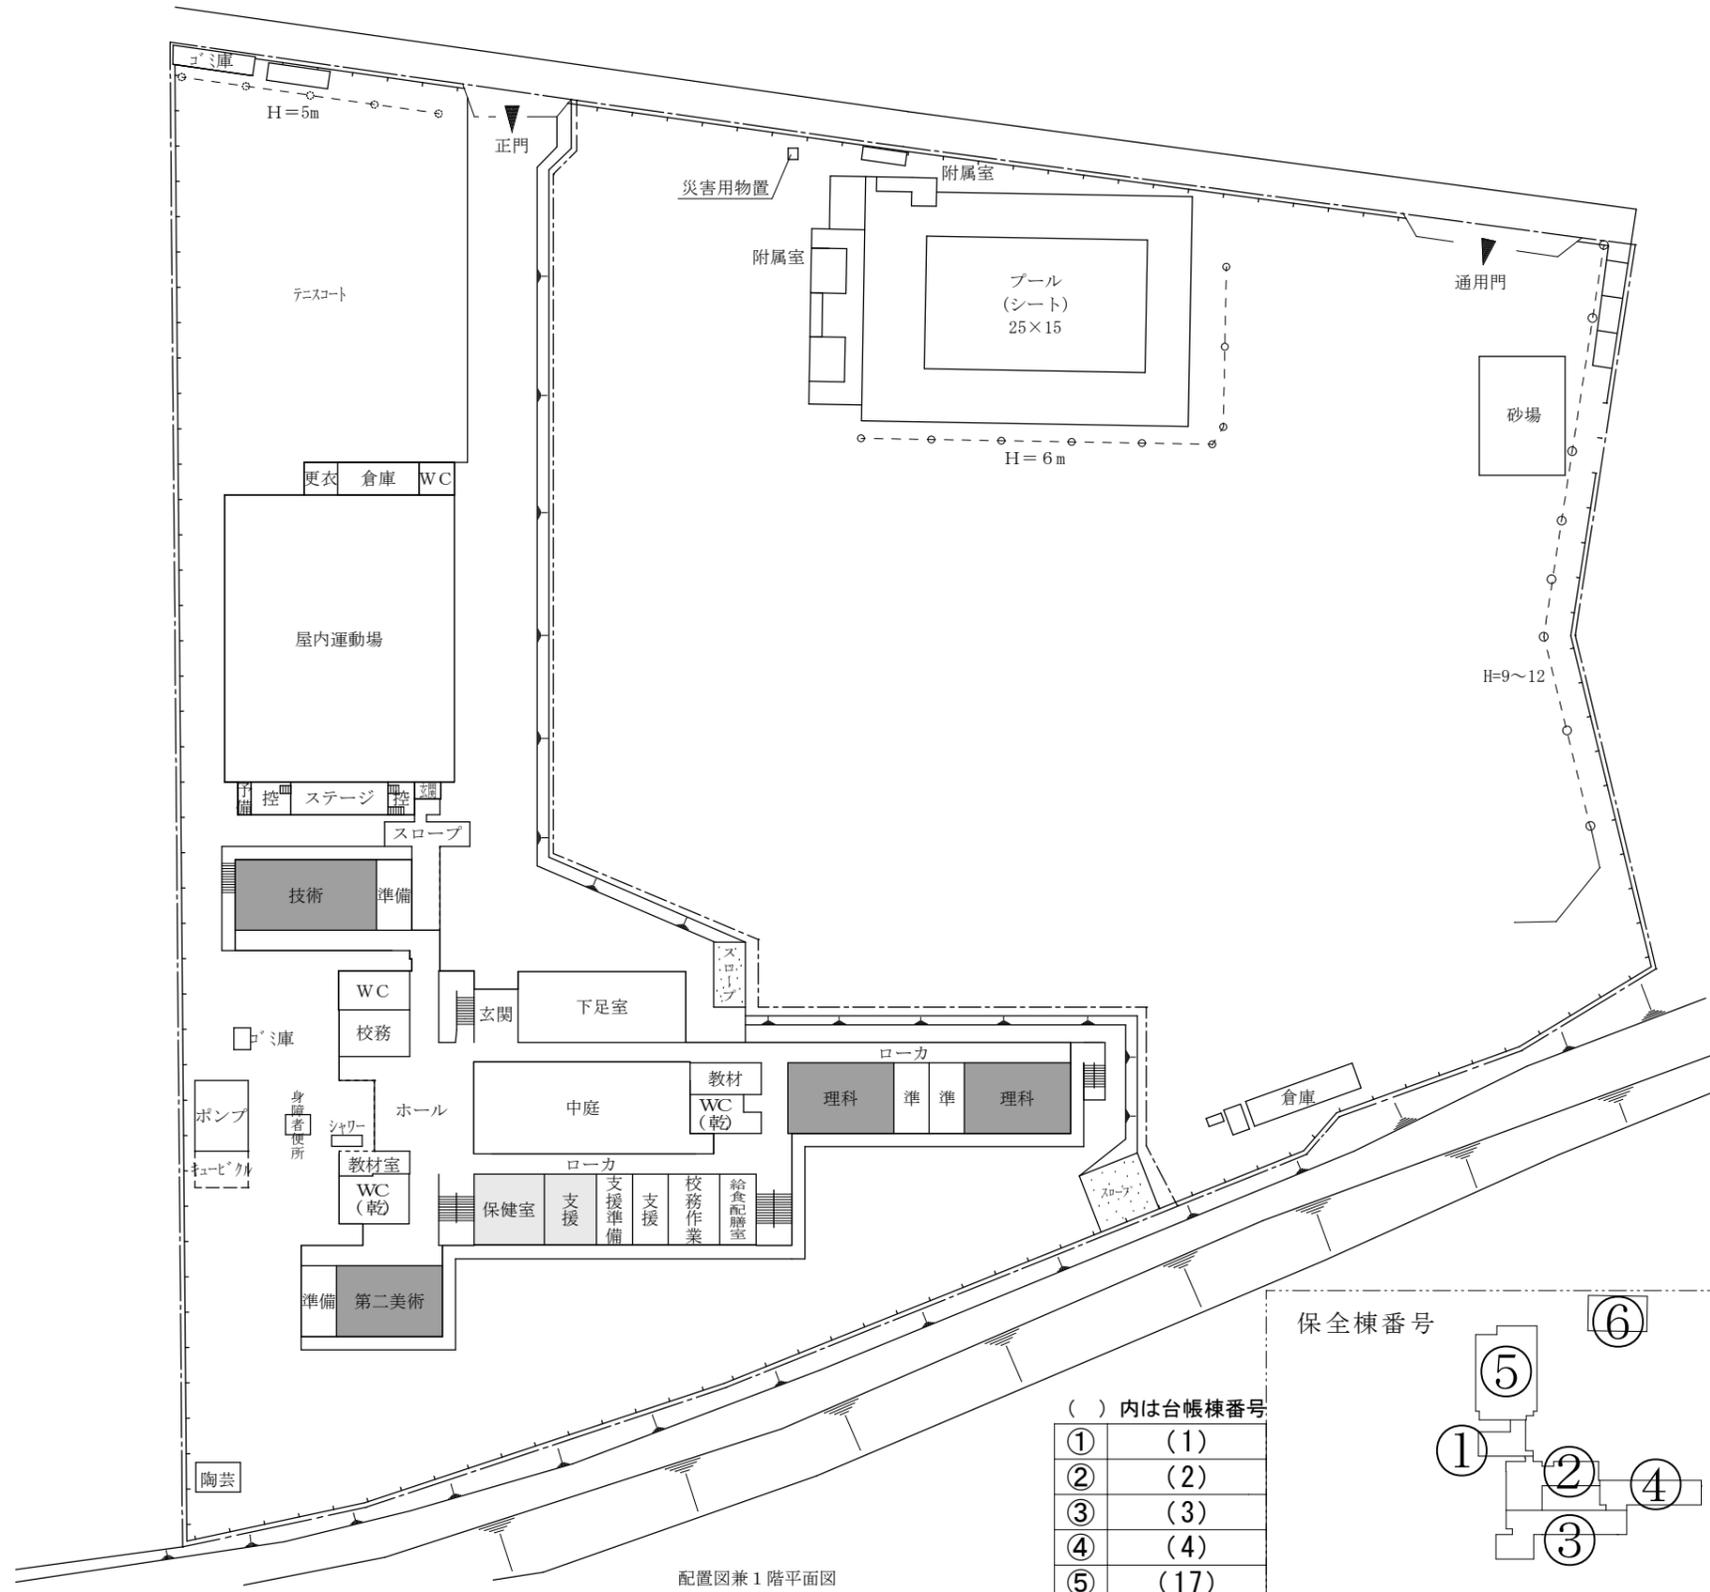


配置図兼1階平面図


() 内は台帳棟番号

①	(1)
②	(2)
③	(3)
④	(4)
⑤	(17)


保全棟番号

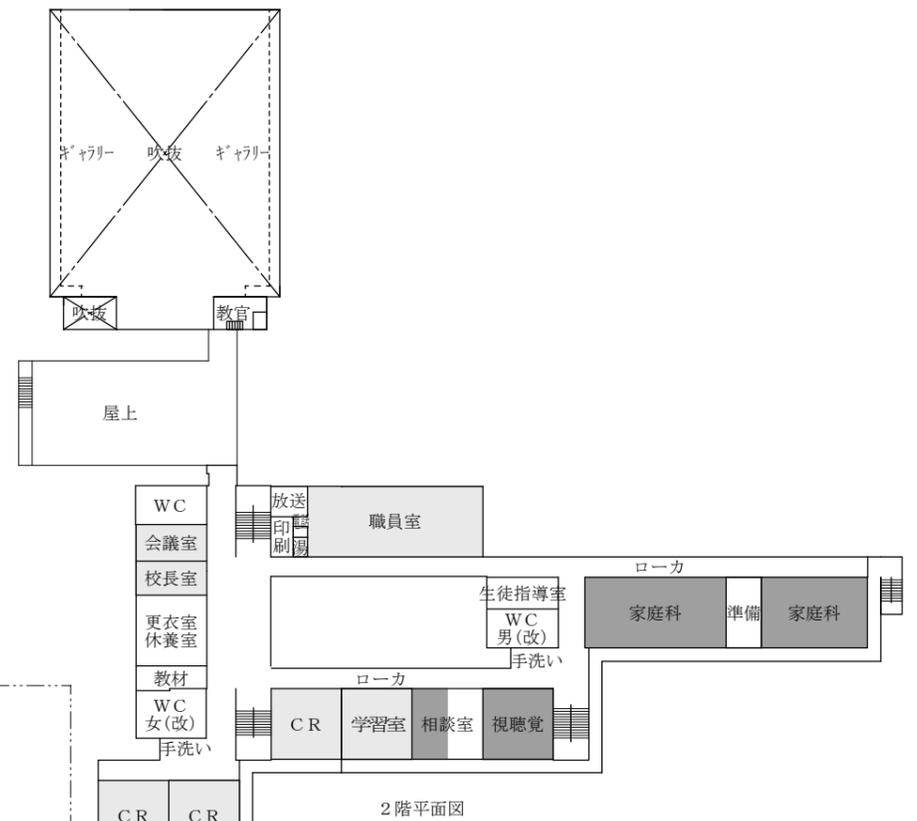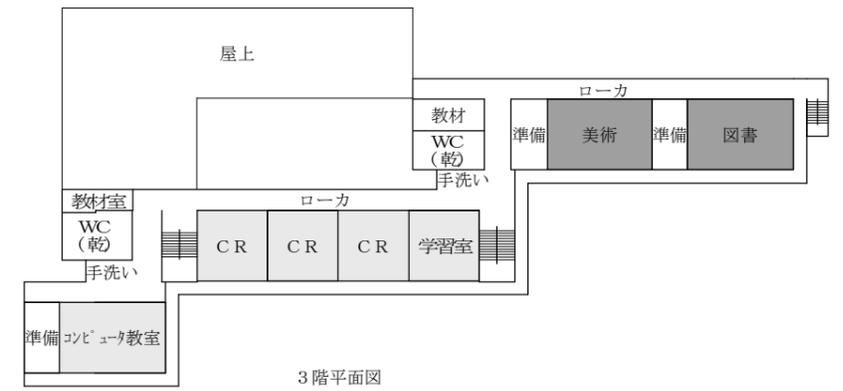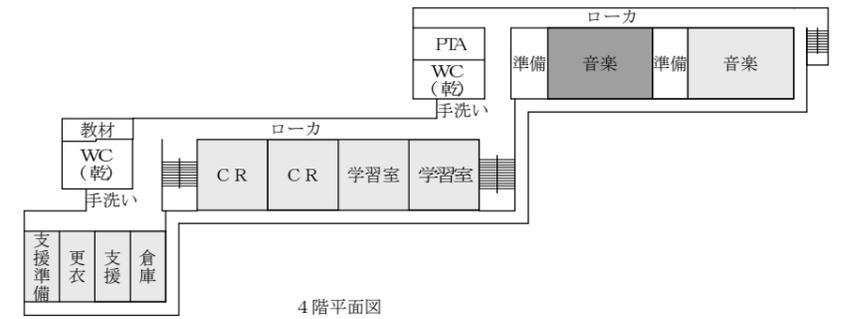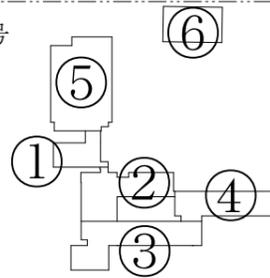


学校名	吹田市立第三中学校		
所在地	吹田市中の島町3番51号		
縮尺		番号	3

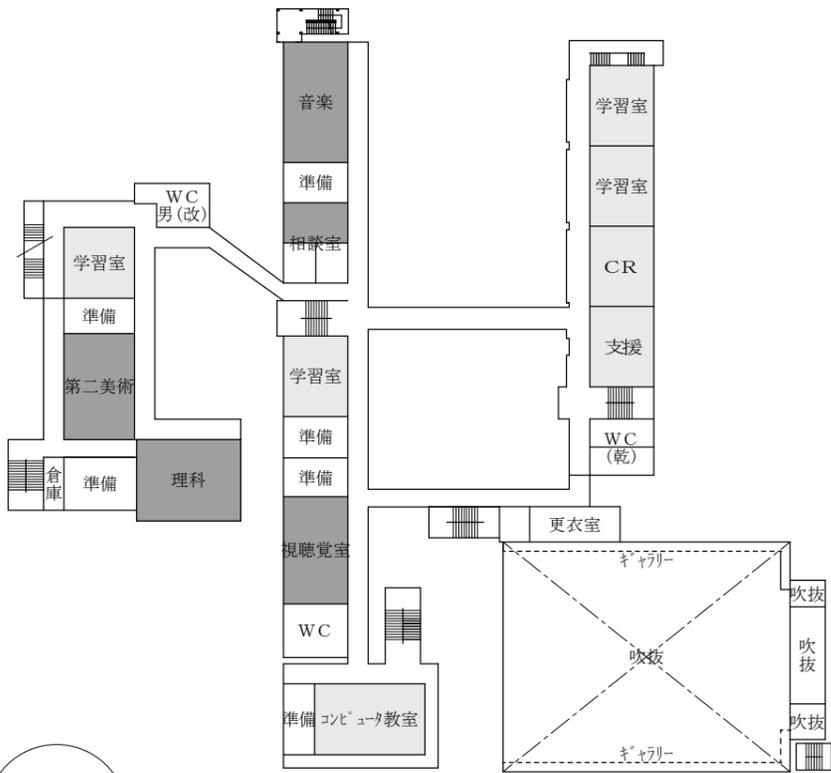



2階平面図

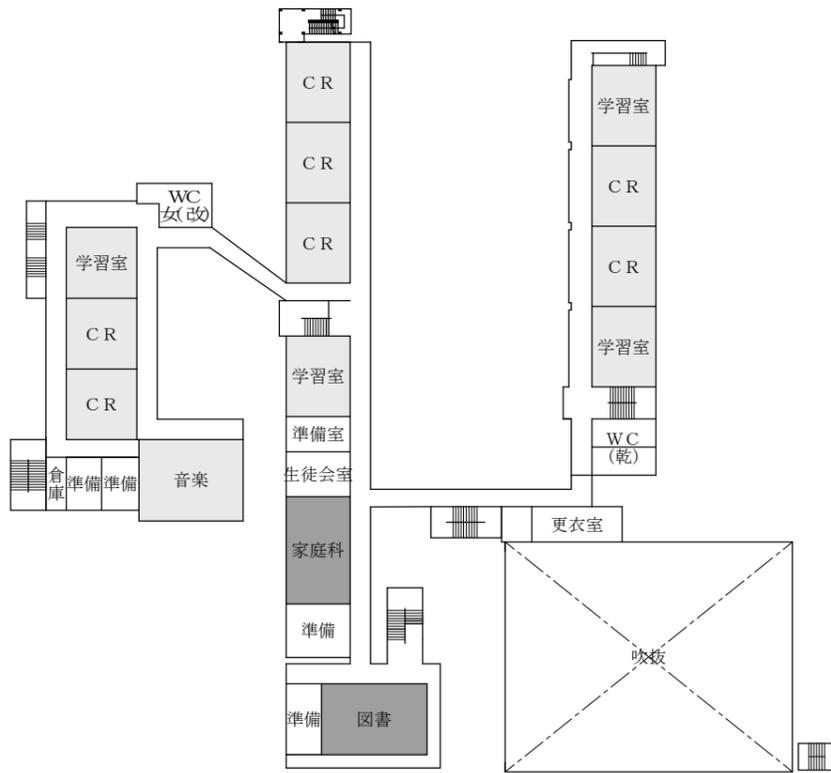

3階平面図

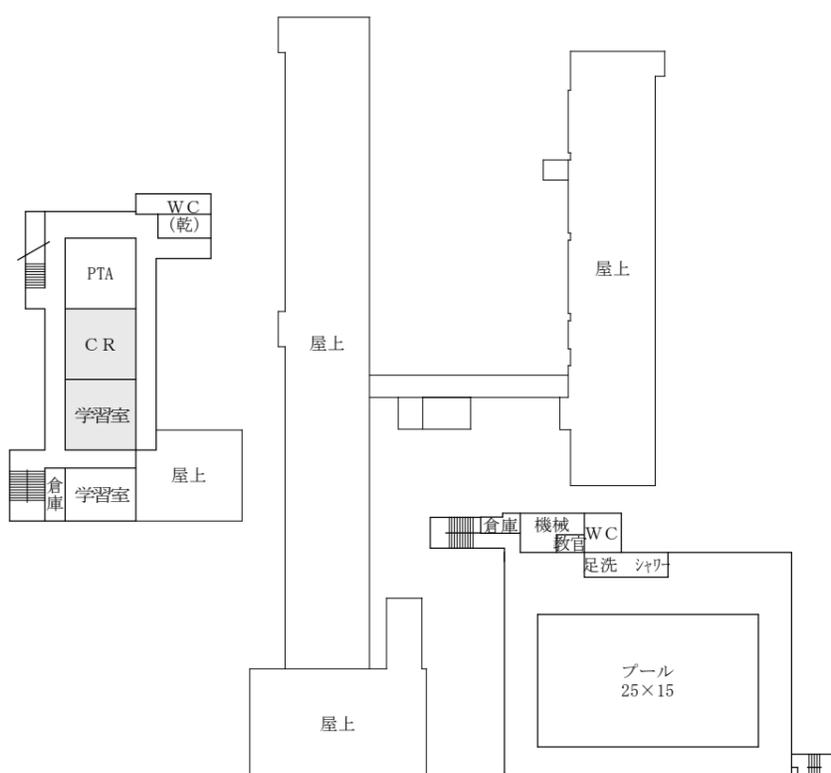


4階平面図

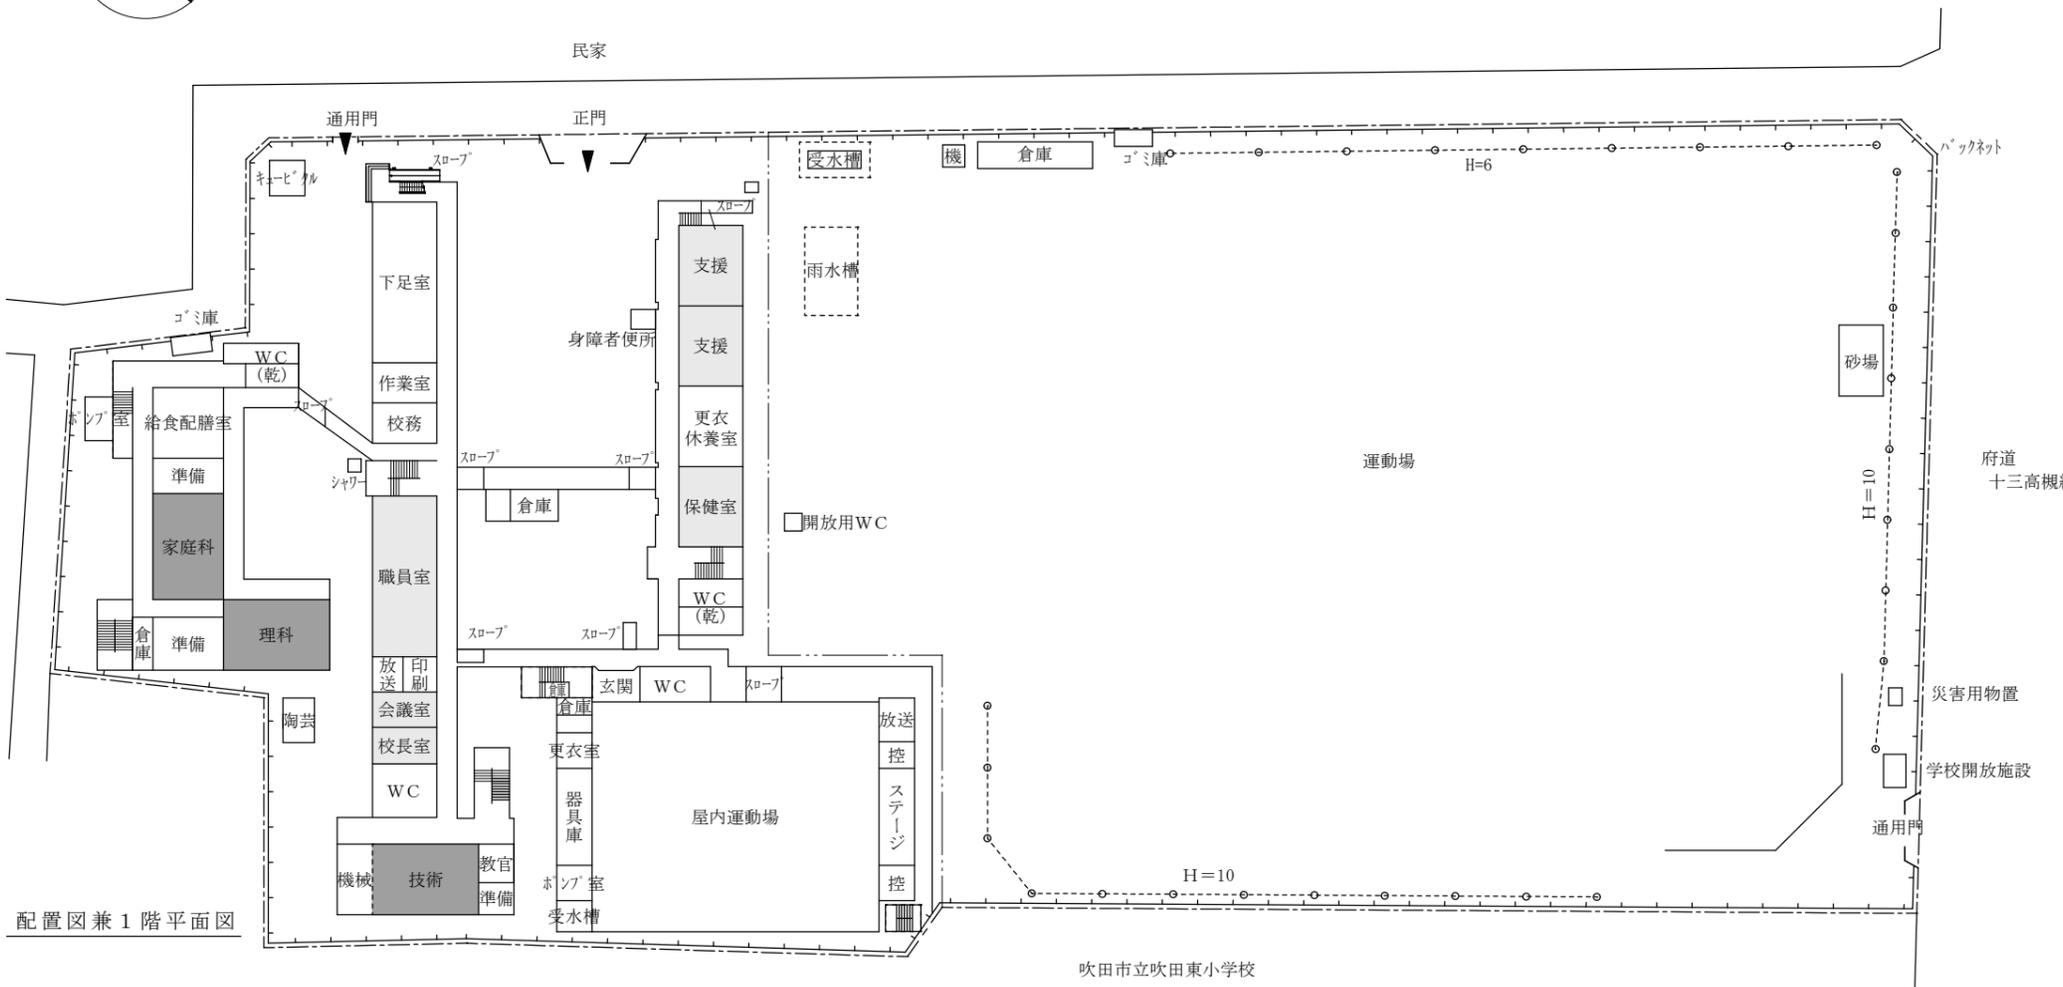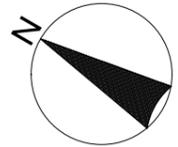

配置図兼1階平面図

() 内は台帳棟番号


①	(1-1~1-2)
②	(2-1/2-3~2-4)
③	(3)
④	(9-1~9-4)
⑤	(10)
⑥⑦	(17-1~17-2)

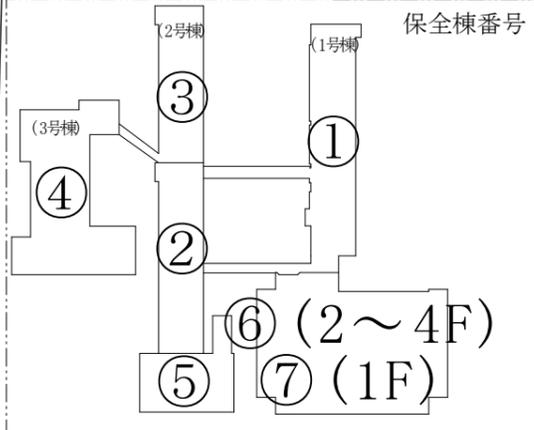

() は学校での呼称を示す

学校名	吹田市立第五中学校		
所在地	吹田市幸町2 1番1号		
縮尺		番号	4

吹田市立吹田東小学校

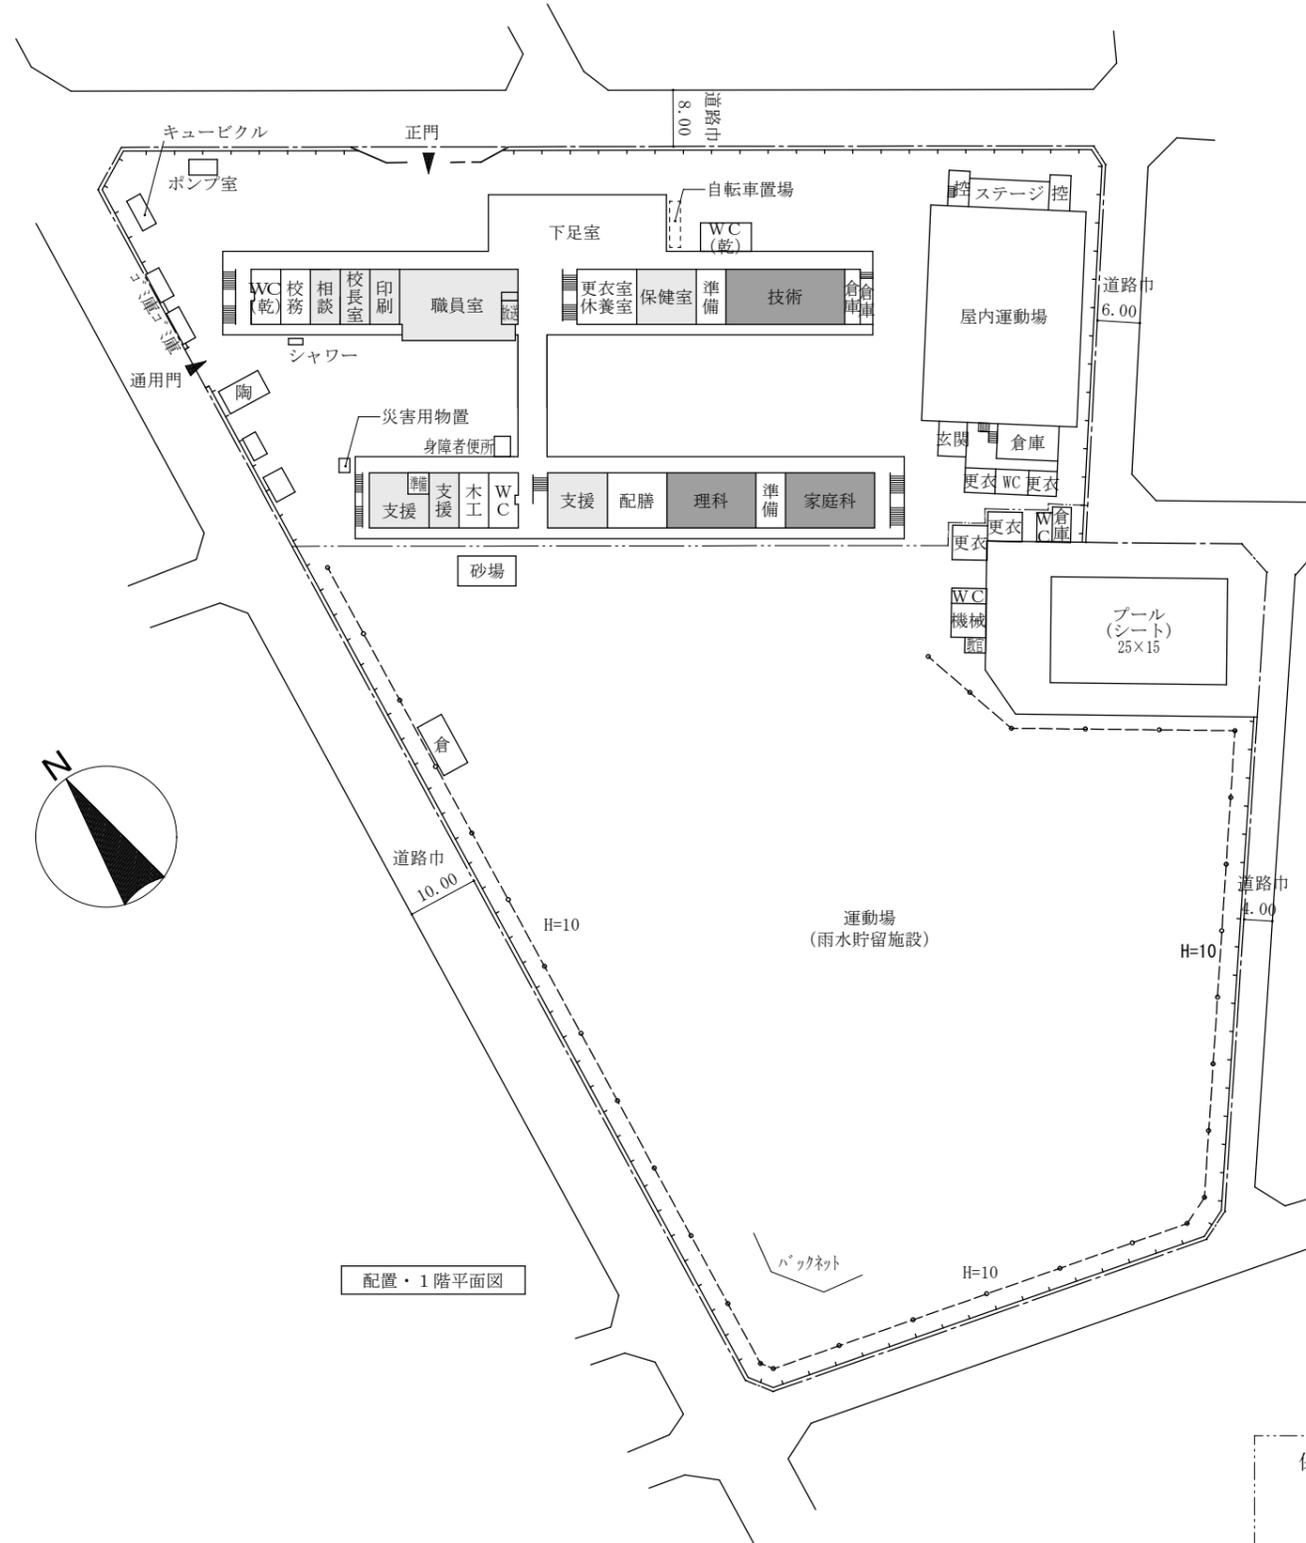


配置・1階平面図


従来型エアコン設置教室
 PFIエアコン設置教室

() 内は台帳棟番号


①	(1-1~1-6)
②	(2-1~2-3)
③	(9)

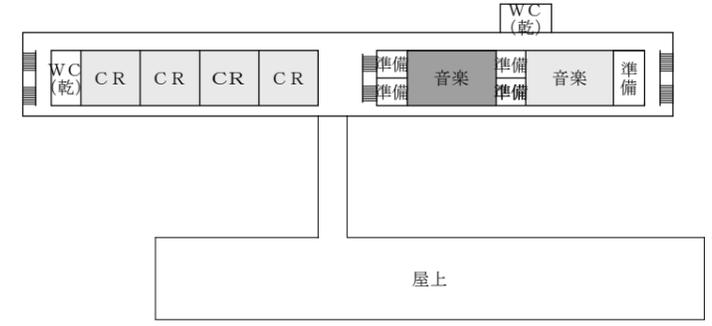



4階平面図

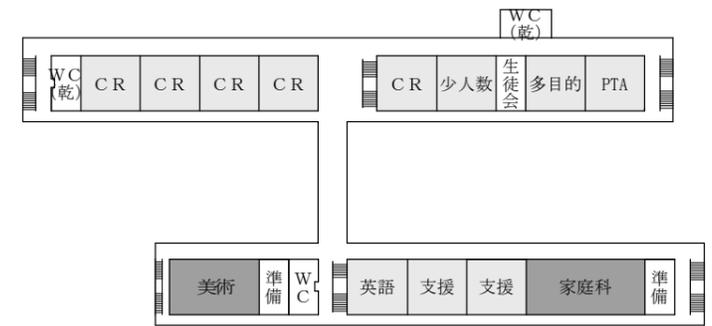

3階平面図

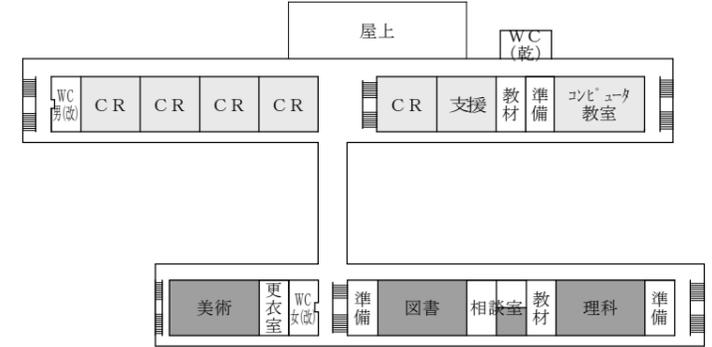


2階平面図

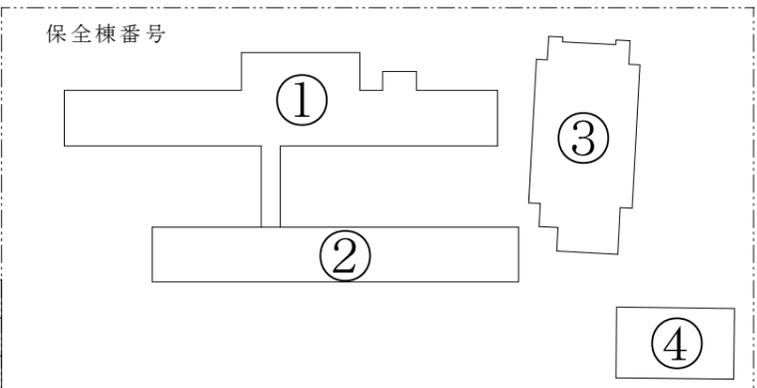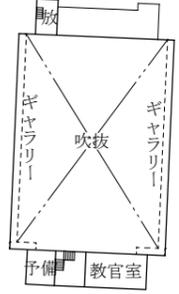


学校名	吹田市立第六中学校		
所在地	吹田市穂波町16番1号		
縮尺		番号	5

保全棟番号

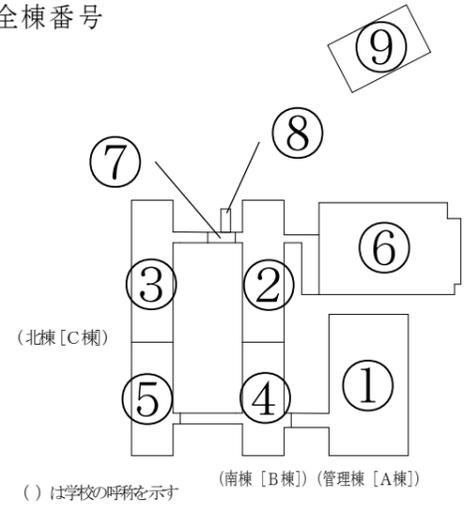


①	(1)
②	(2)
③	(3-1~3-2)
④	(11)
⑤	(12)
⑥	(4)
⑦	(13)
⑧	(14)


() 内は台帳棟番号

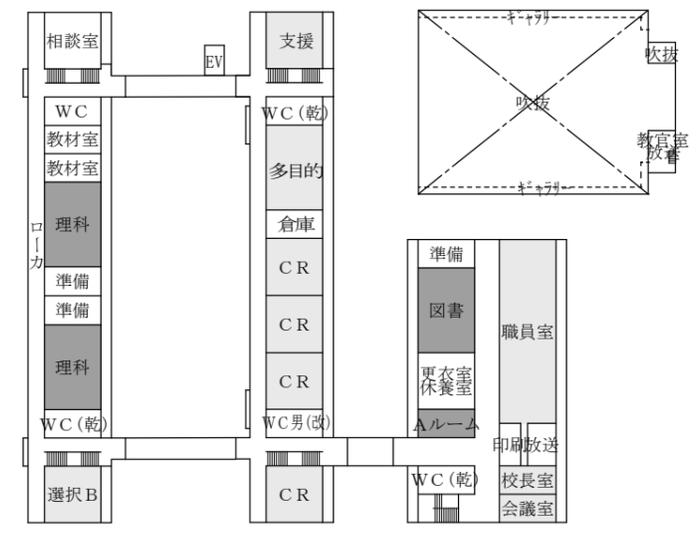



2階平面図

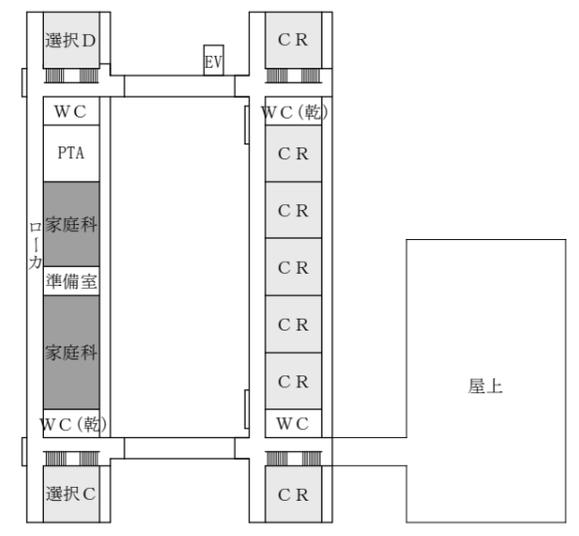

3階平面図

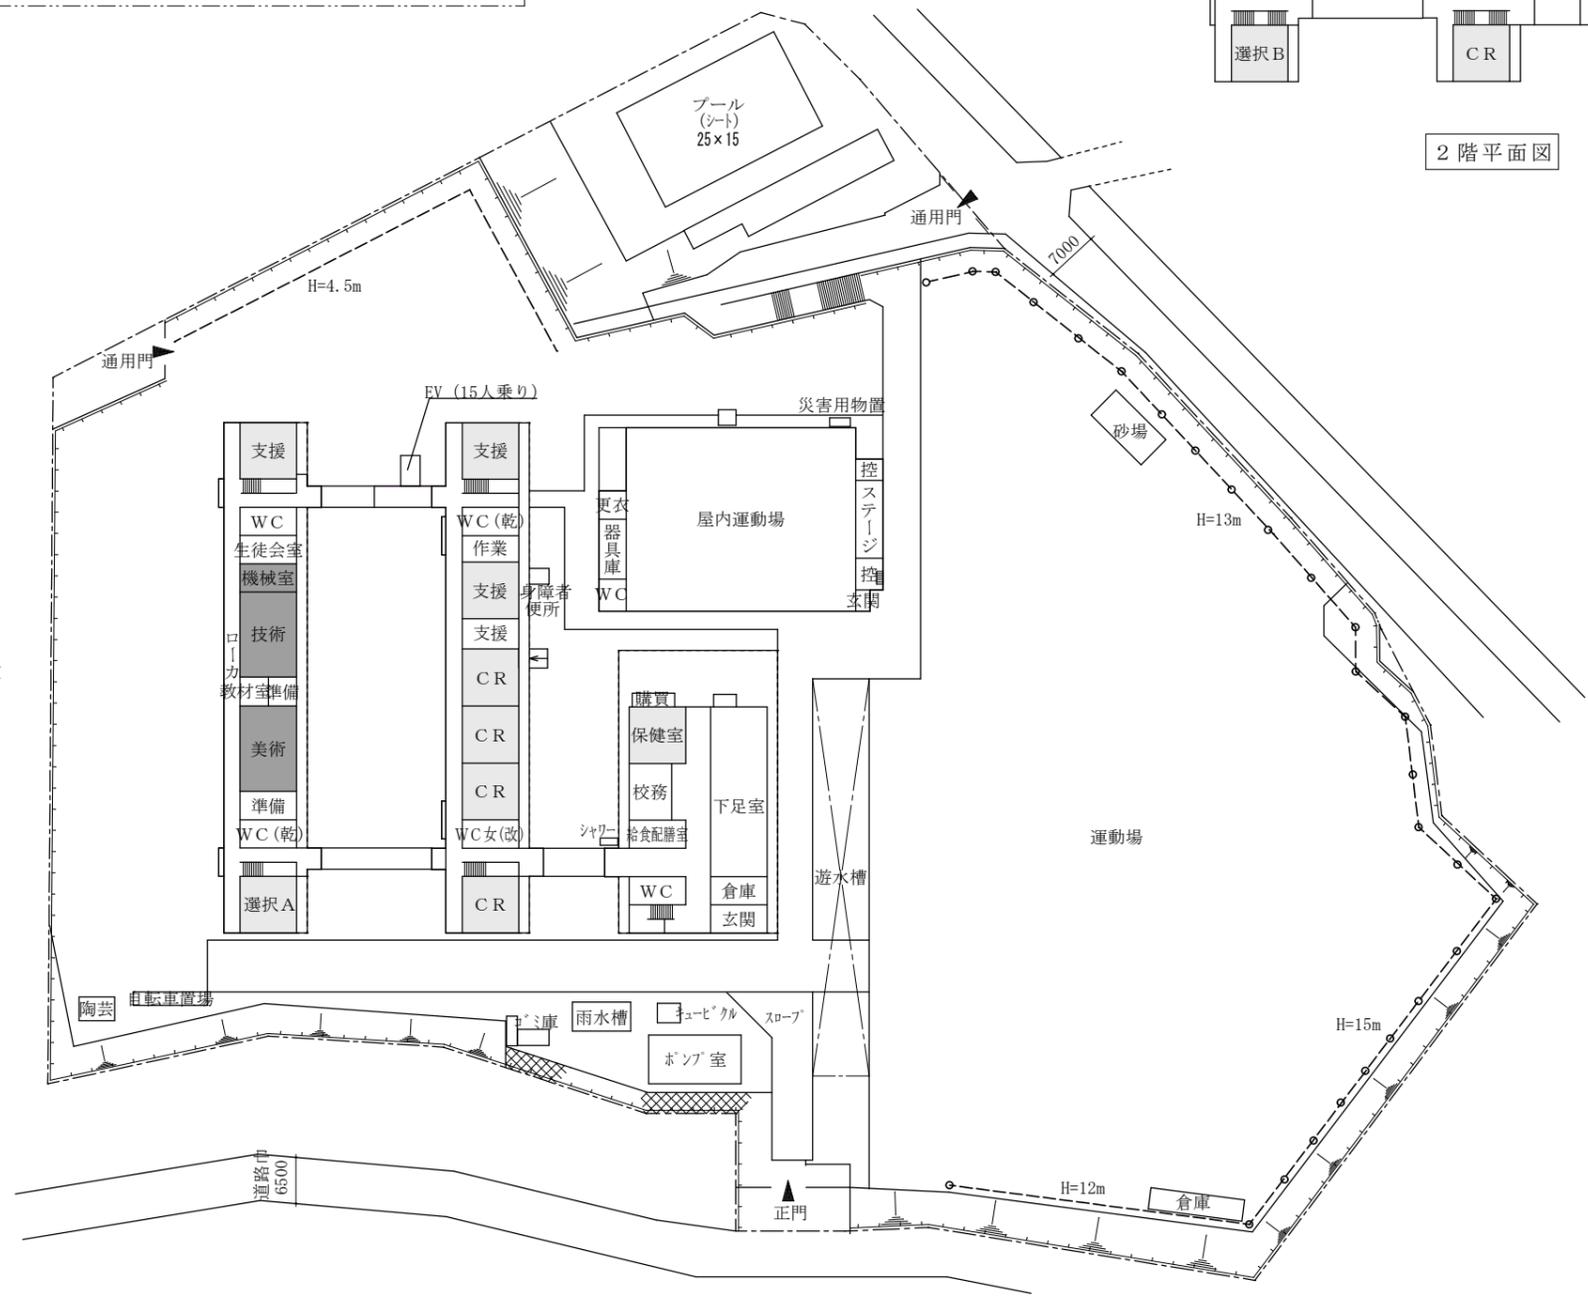



配置図兼1階平面図

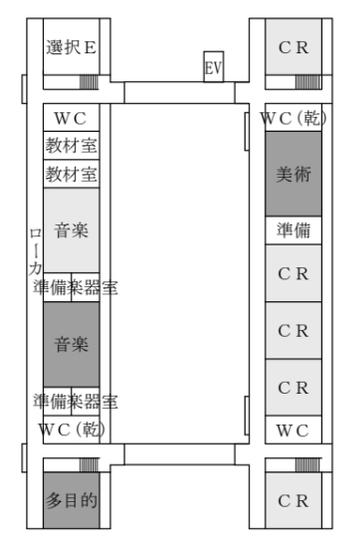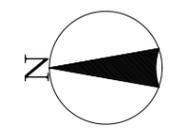


4階平面図

従来型エアコン設置教室
 PFIエアコン設置教室


学校名	吹田市立片山中学校		
所在地	吹田市竹谷町35番1号		
縮尺	1/1000	番号	6

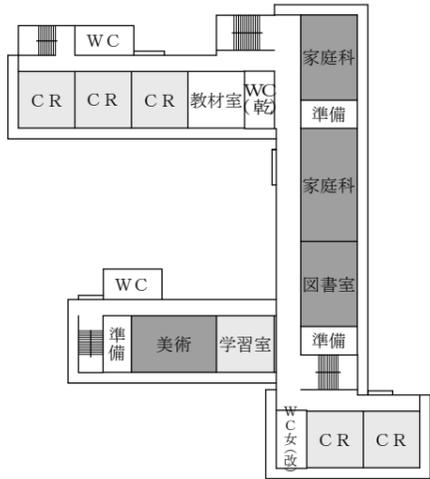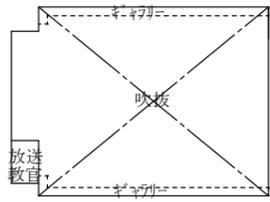


2階平面図

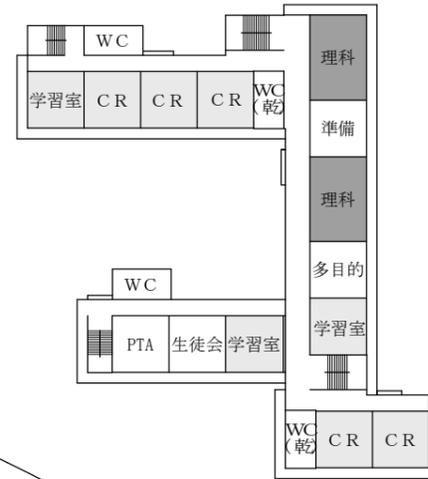


3階平面図

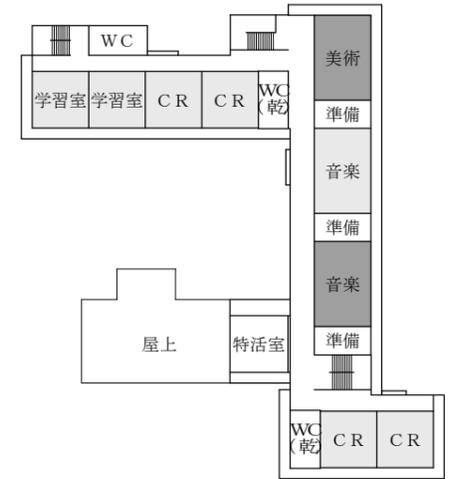

4階平面図

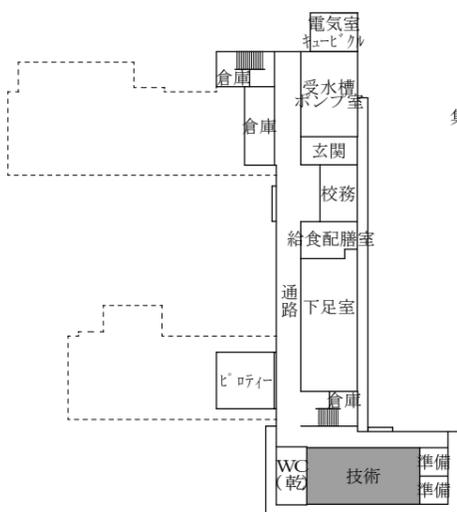

地階平面図

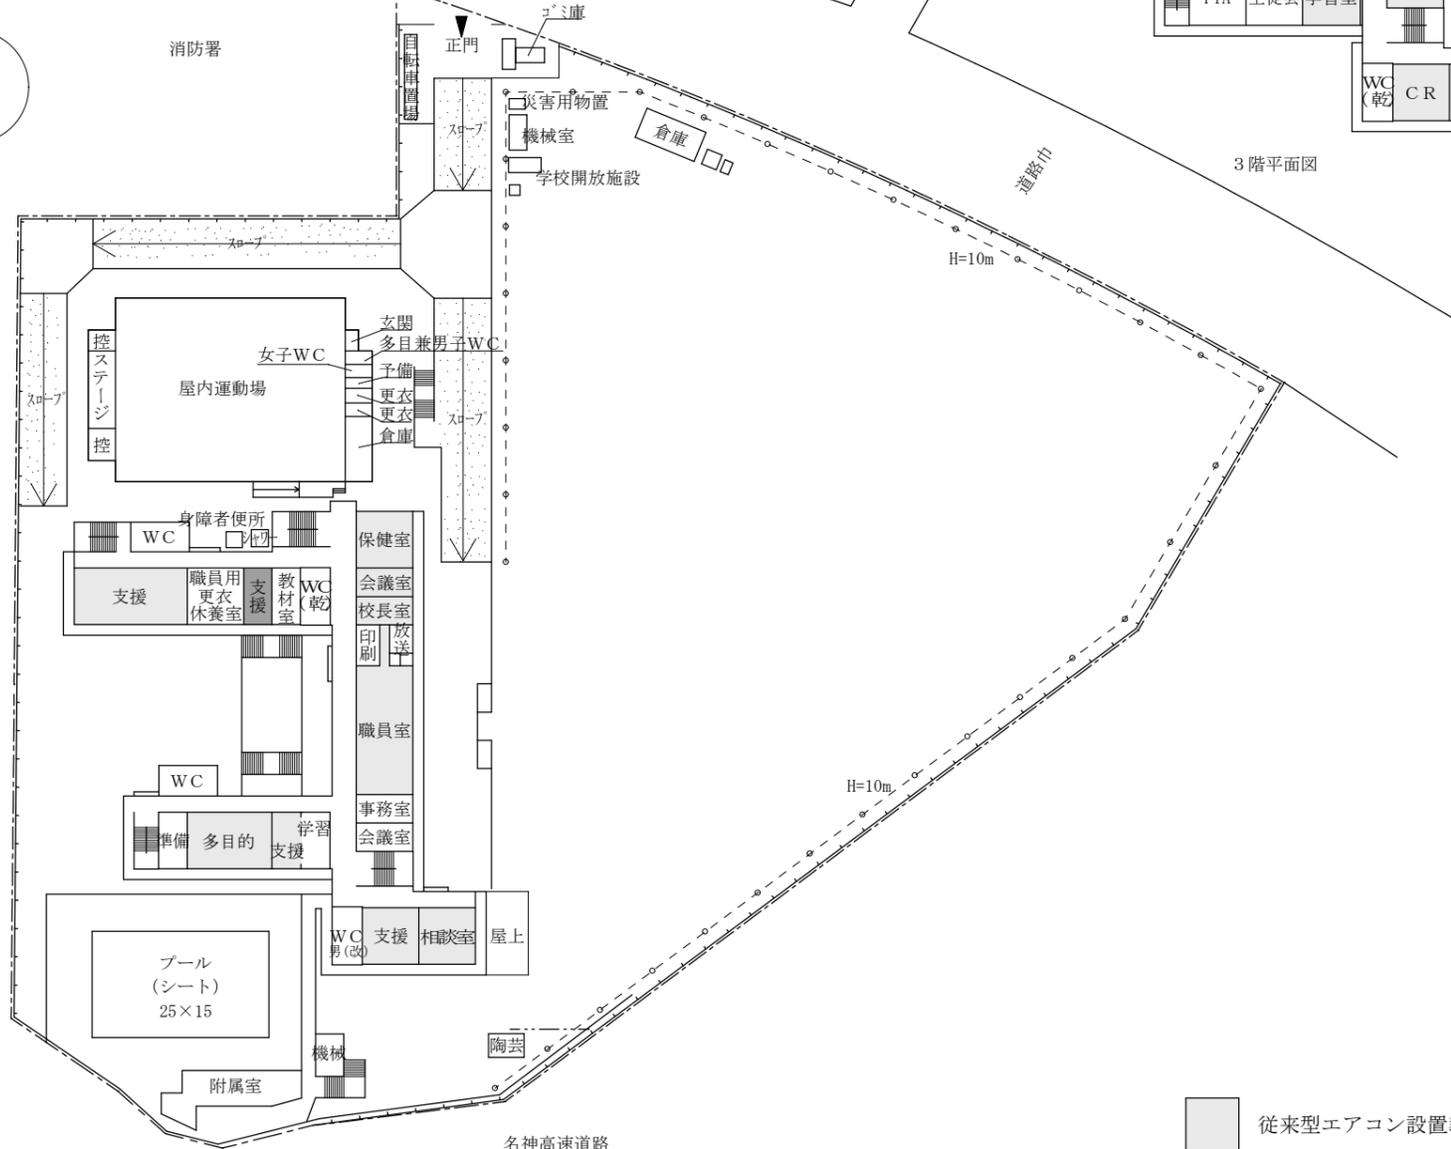


配置図兼1階平面図

従来型エアコン設置教室
 PFIエアコン設置教室

() 内は台帳棟番号



①	(1-1~1-3)
②	(2-1~2-2)
③	(3-1~3-4)
④	(9)
⑤	(12-1~12-2)
⑥	(4)

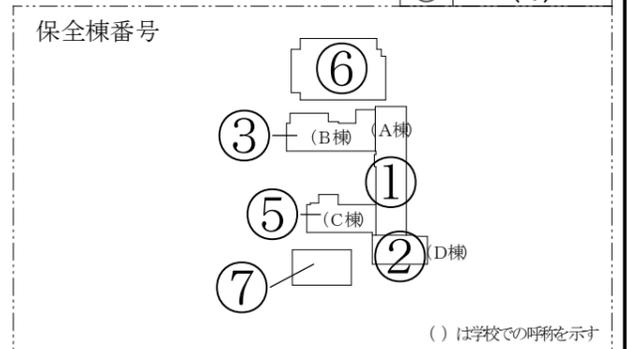

() は学校での呼称を示す



学校名	吹田市立佐井寺中学校		
所在地	吹田市五月が丘南5番1号		
縮尺		番号	7

1階平面図

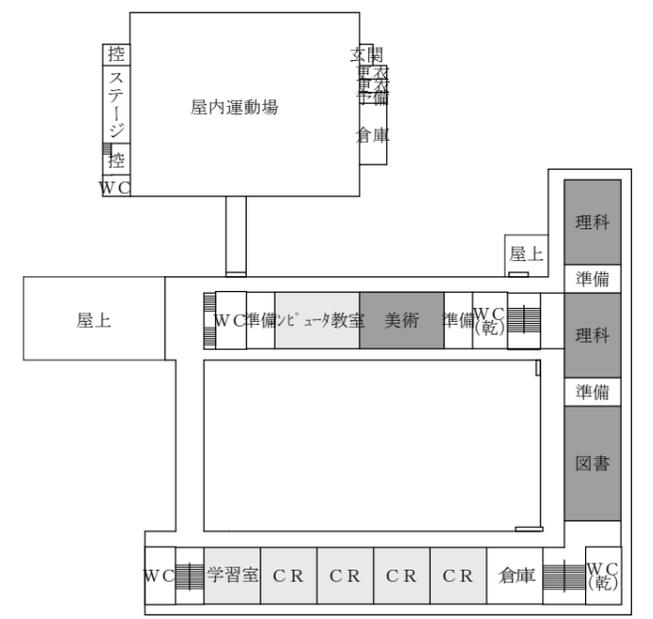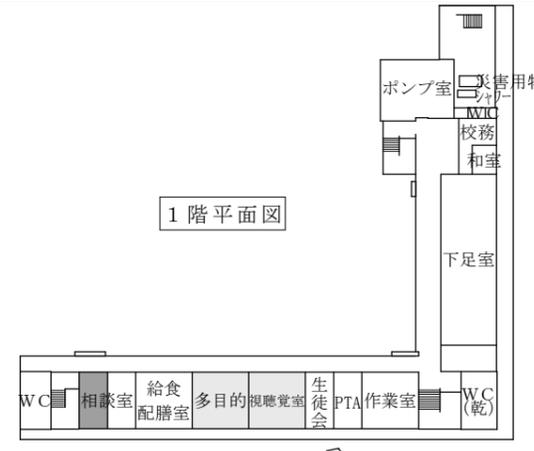


3階平面図

2階平面図兼配置図

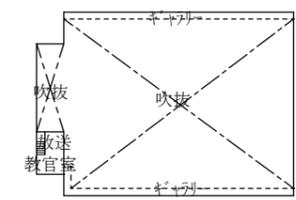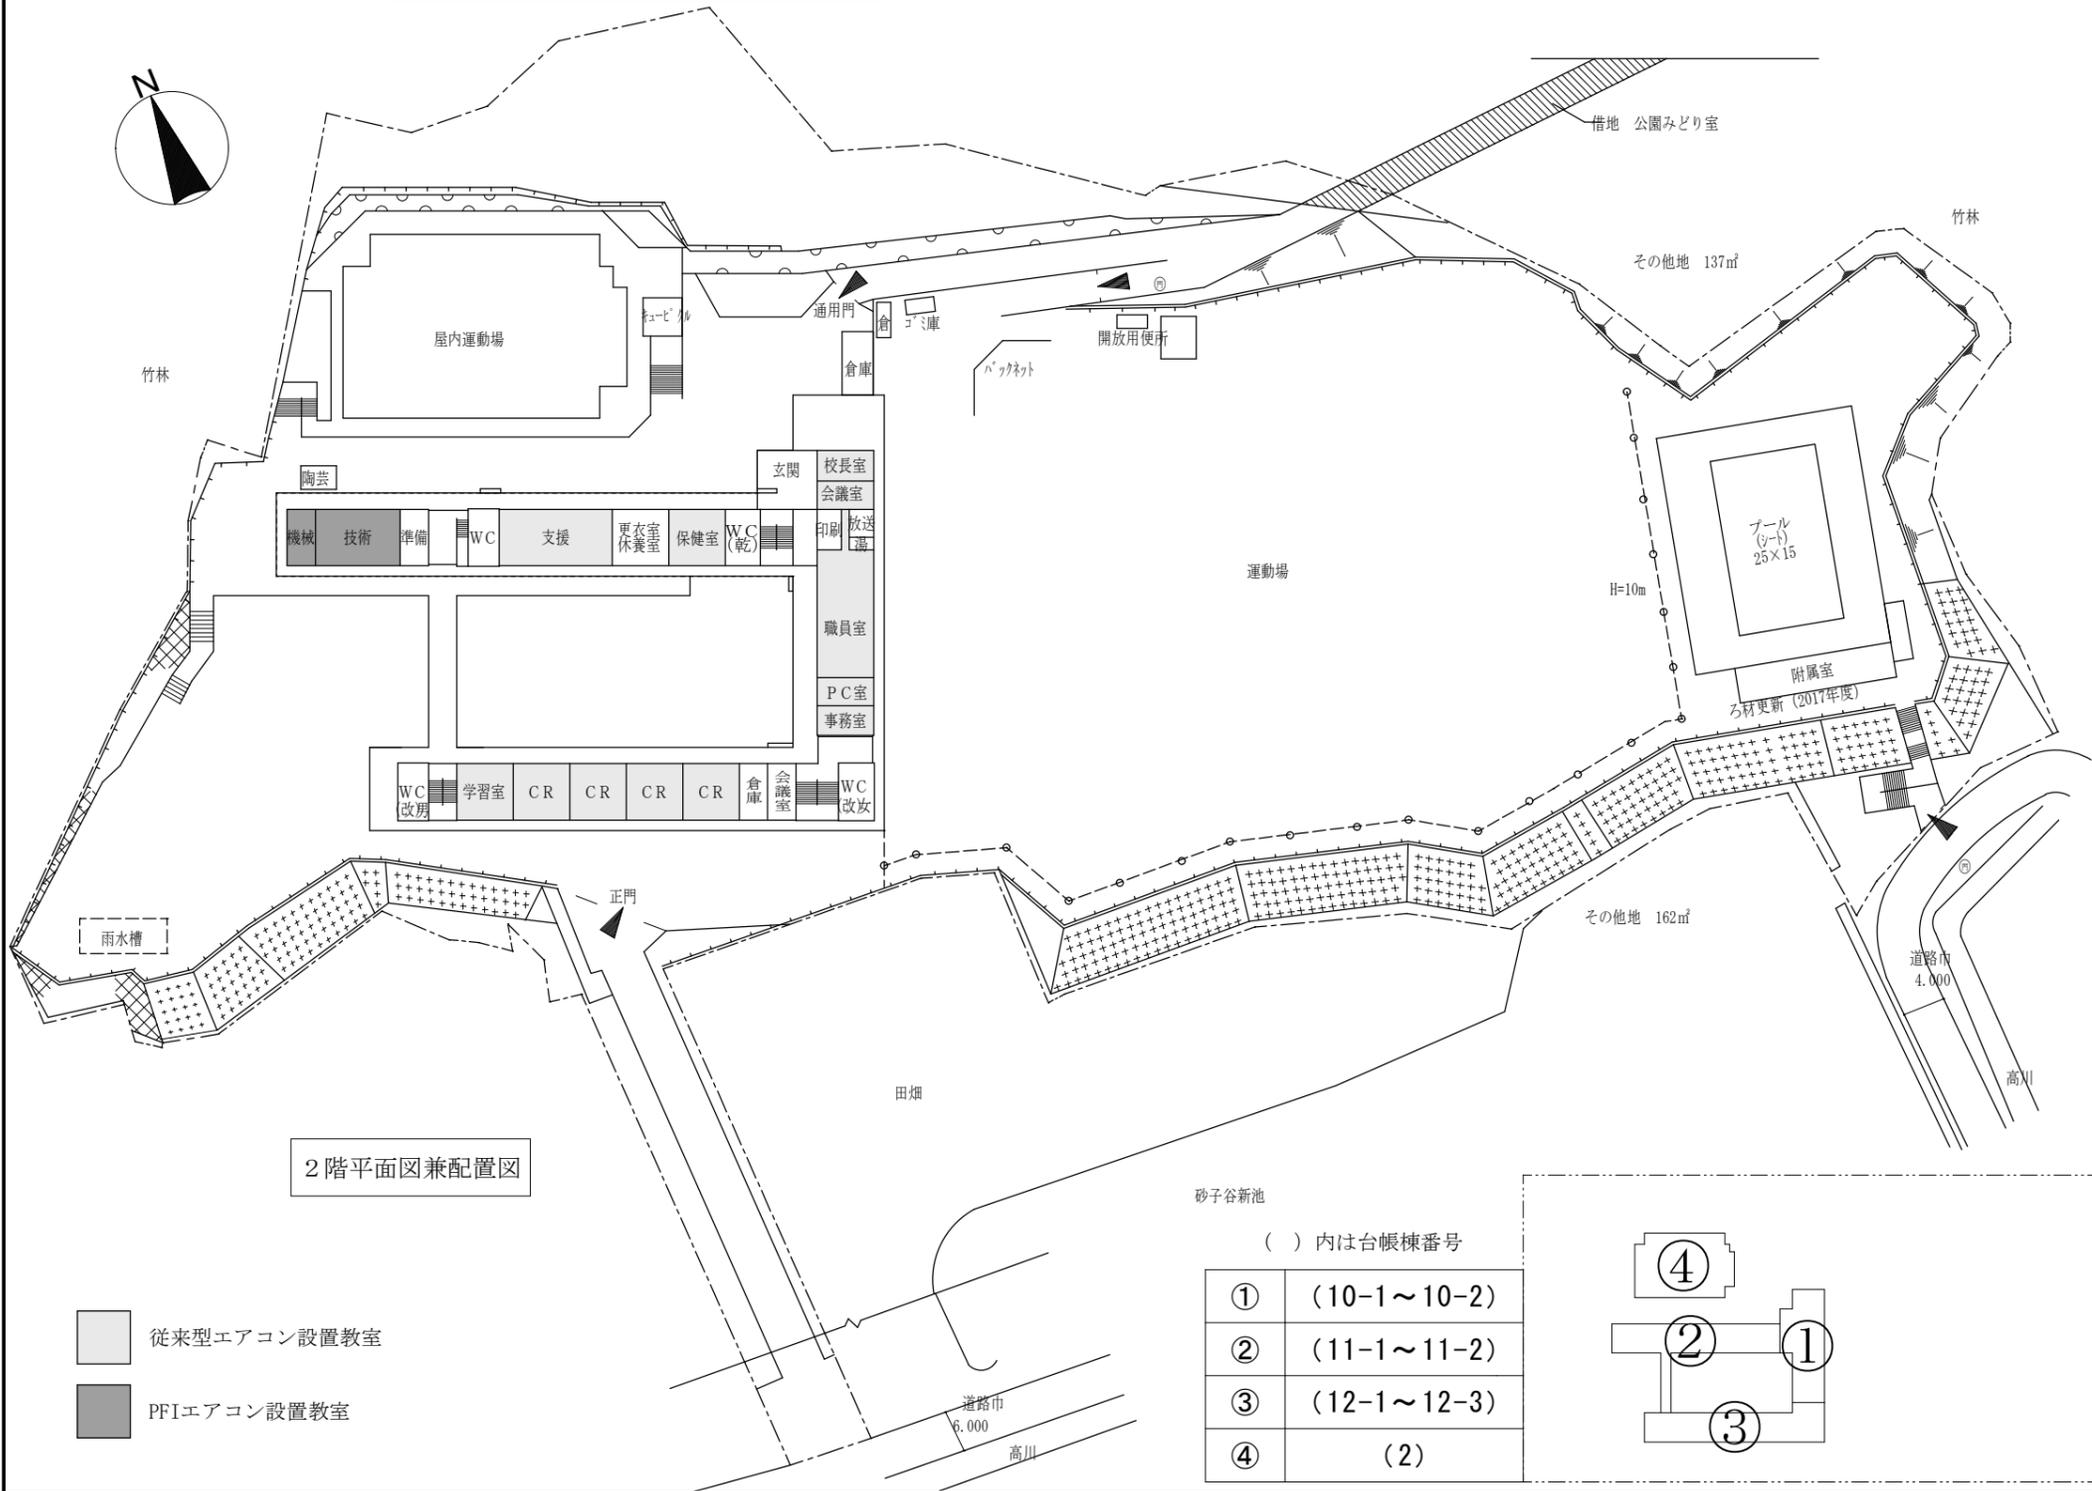


4階平面図

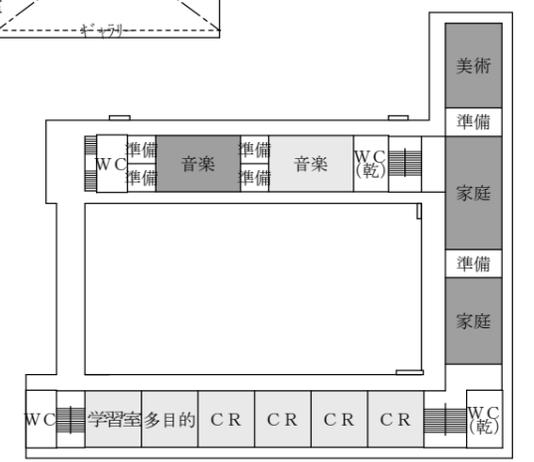

- 従来型エアコン設置教室
- PFIエアコン設置教室

() 内は台帳棟番号

①	(10-1~10-2)
②	(11-1~11-2)
③	(12-1~12-3)
④	(2)

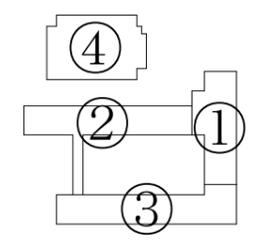

保全棟番号



学校名	吹田市立南千里中学校		
所在地	吹田市桃山台4丁目2番1号		
縮尺		番号	8