




配置図兼1階平面図

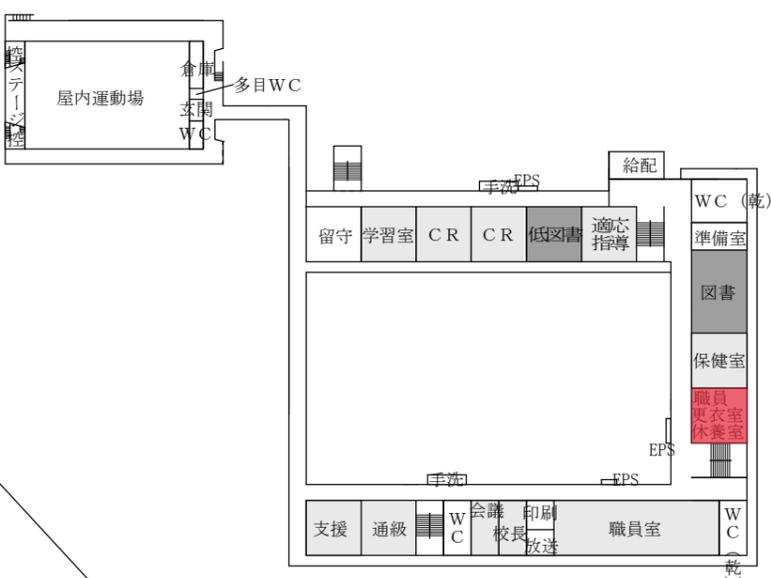


2階平面図

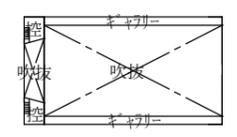

3階平面図

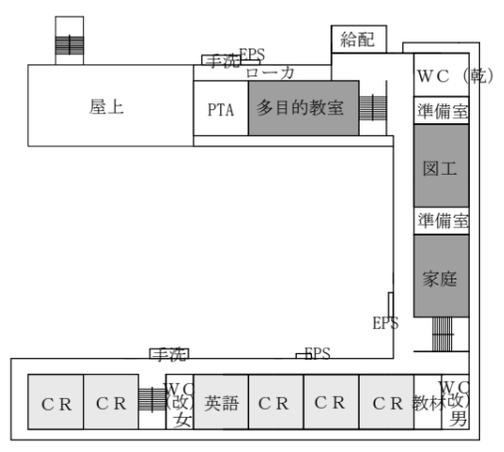


3階平面図

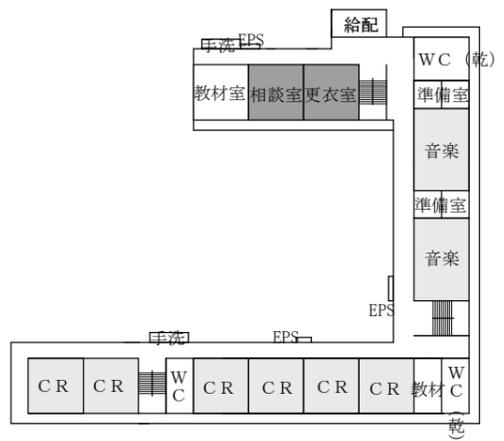

4階平面図

()内は台帳棟番号

①	(1-1~1-4)
②	(11-1~11-3)
③	(12-1~12-5)
④	(2-1)

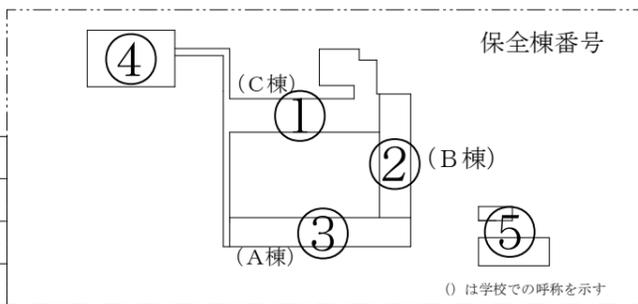


()は学校での呼称を示す



- 従来型エアコン設置教室
- PFIエアコン設置教室

学校名	吹田市立北山田小学校		
所在地	吹田市山田北1番1号		
縮尺		番号	27

従来型エアコン設置教室
 PFIエアコン設置教室

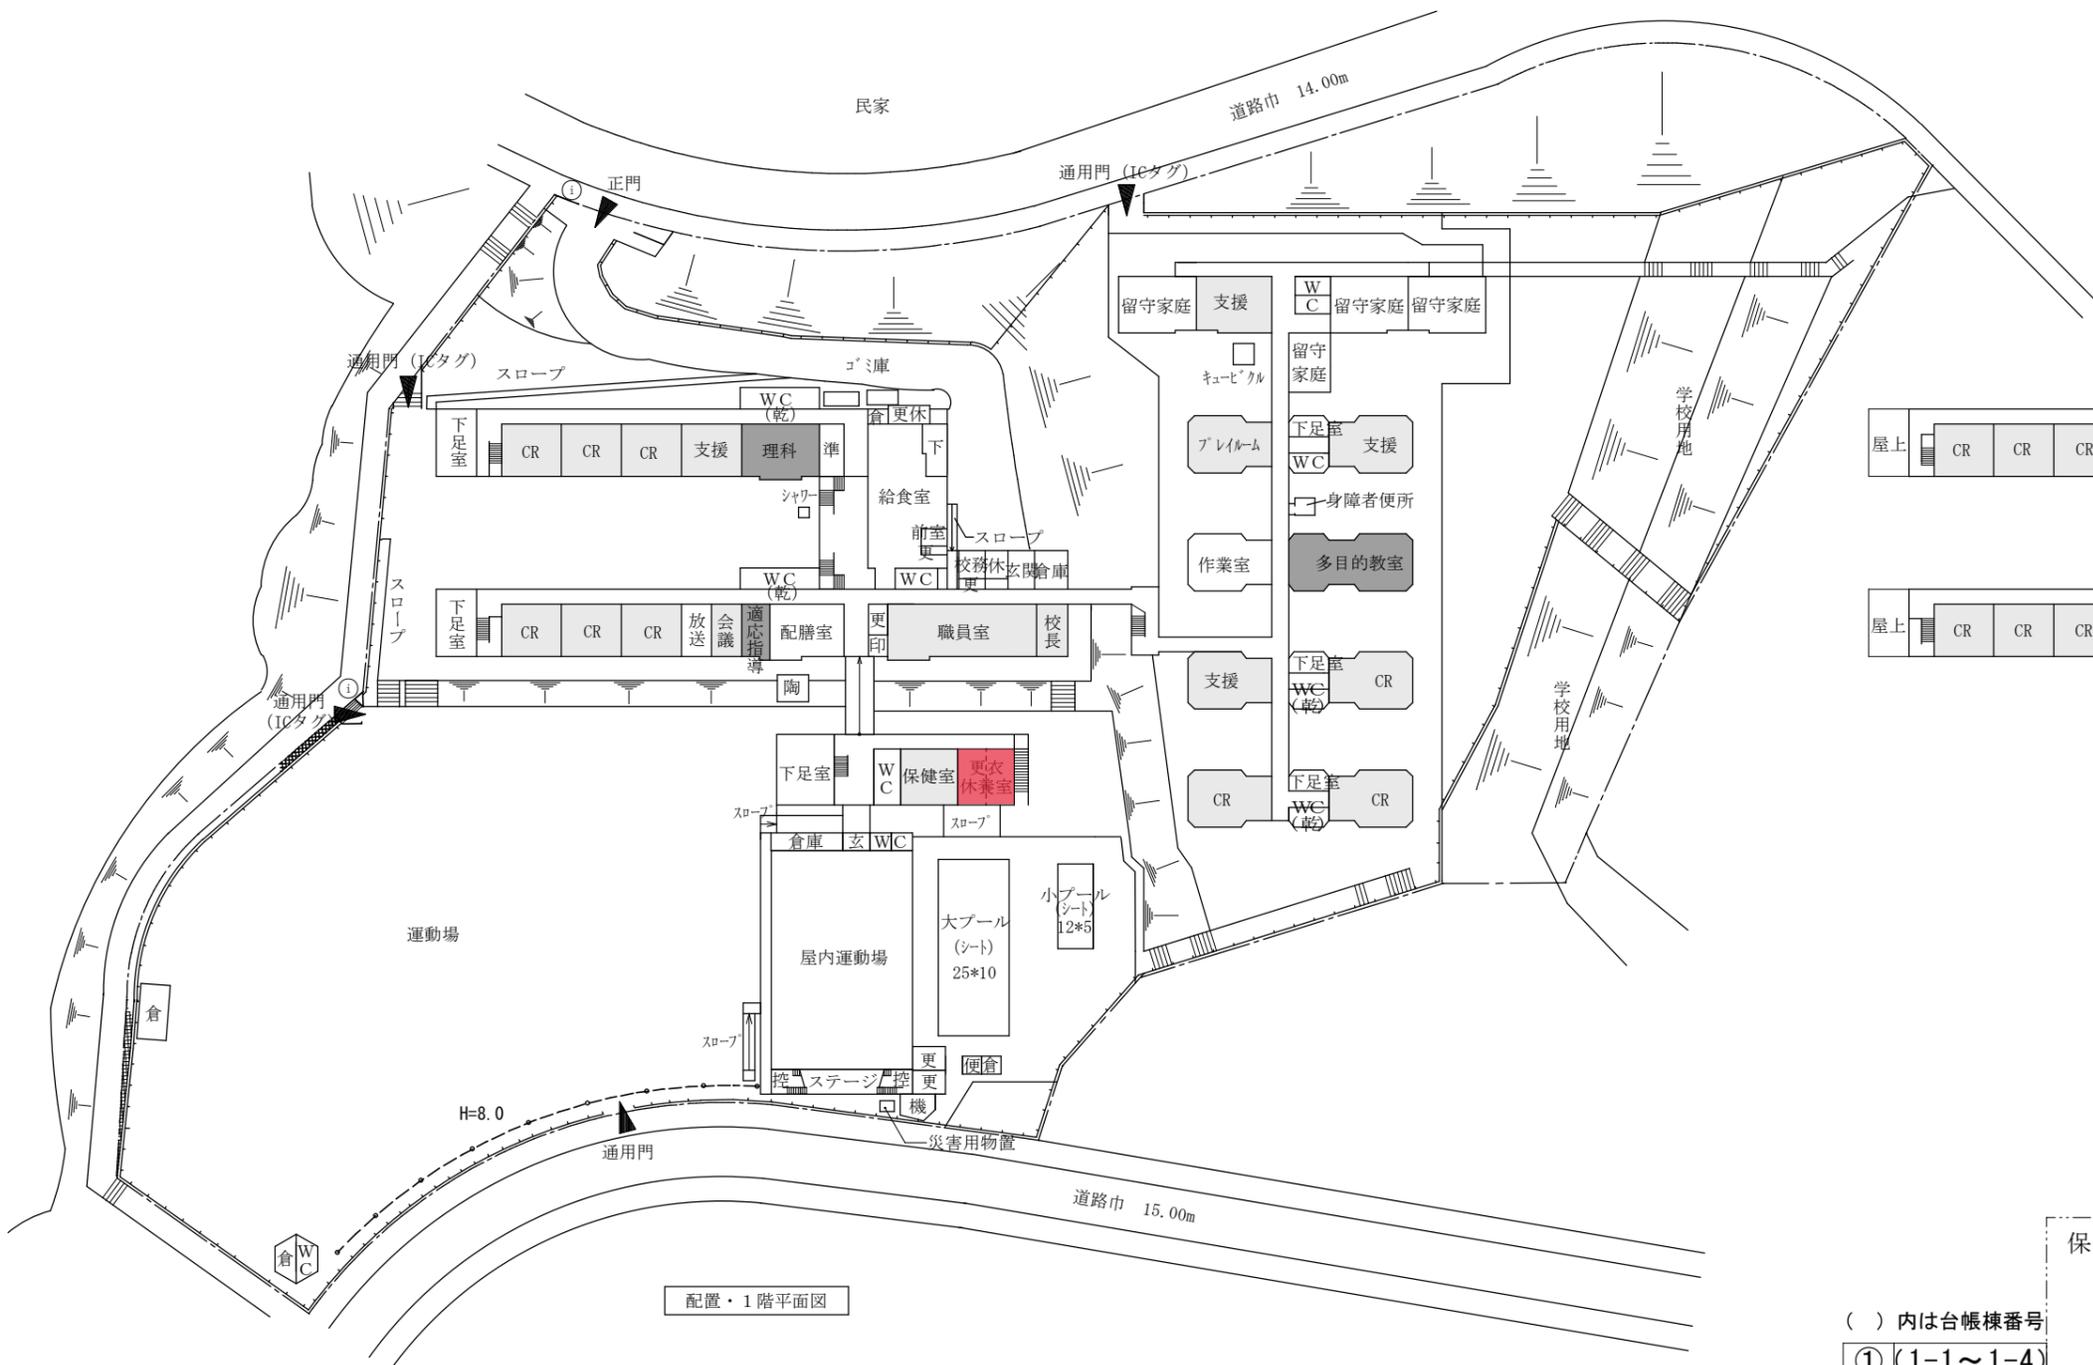


配置・1階平面図

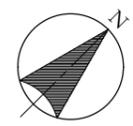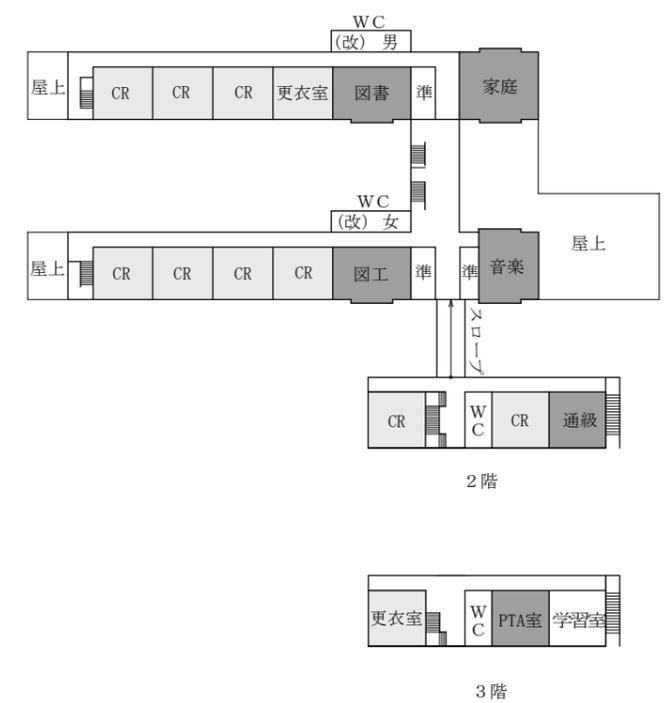

() 内は台帳棟番号

①	(1-1~1-4)
②	(5)
③	(16)
④	(17)
⑤	(18)
⑥	(19)
⑦	(6)
⑧	(7)
⑨	(8)

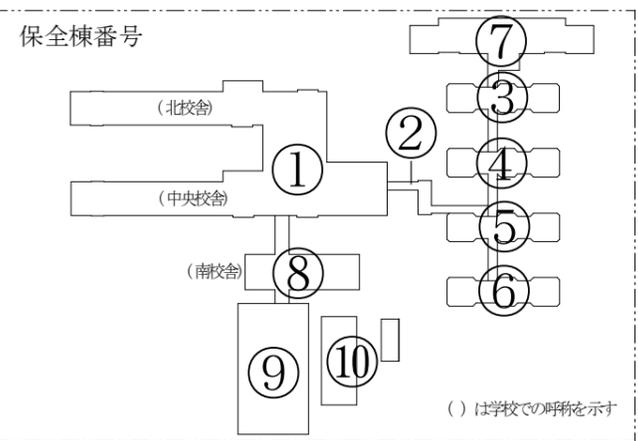

学校名	吹田市立津雲台小学校		
所在地	吹田市津雲台4丁目7番1号		
縮尺		番号	31