



NO. 0+2.00
GH=53.29
FH=51.695

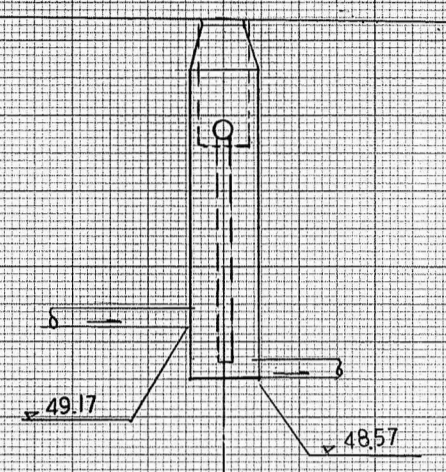

C	2.15
R	0.86

DL=45.00


NO. 2
GH=54.41
FH=52.395

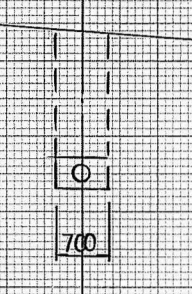

C	1.28
R	1.19

DL=50.00


NO. 5+1.00
GH=53.68
FH=52.800

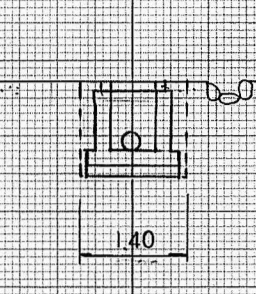

C	0.76	1.05	1.65
R	0.47	0.71	0.60

DL=50.00


NO. 7+12.50
GH=53.30
FH=52.058

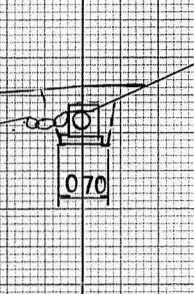

C	0.77
R	0.70


DL=50.00

NO. 2+6.00
GH=54.55
FH=52.425

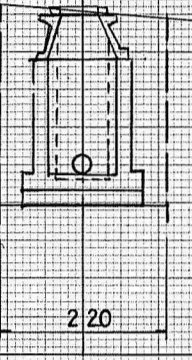


C	1.53	1.65
R	1.24	2.60

NO. 6
GH=53.78
FH=52.895

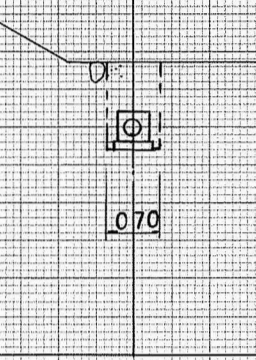


C	0.73
R	0.39

NO. 7+19.00
GH=53.27
FH=53.090, 53.140

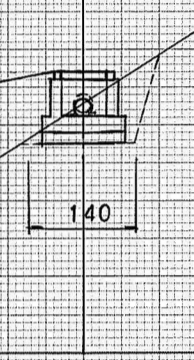


C	0.30	0.30
R	0.05	0.30

NO. 0+7.00
GH=53.60
FH=51.730, 52.230

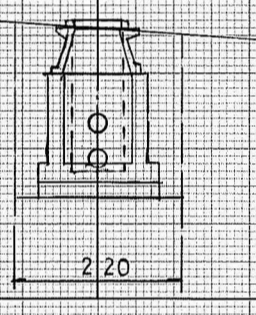


C	1.39	1.04	1.10
R	1.10	0.75	2.20

NO. 3
GH=54.66
FH=52.495

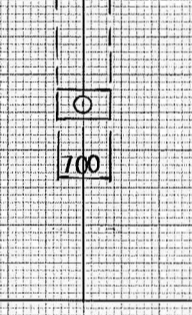


C	1.55
R	1.26

NO. 6+11.00
GH=54.31
FH=52.950

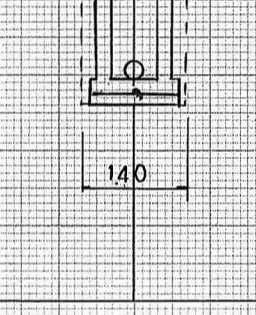


C	1.06	2.32
R	0.72	0.70

NO. 8+10.00
GH=53.60
FH=53.195

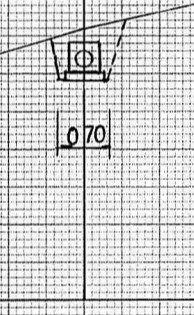


C	0.50
R	0.16

NO. 1
GH=53.86
FH=52.295

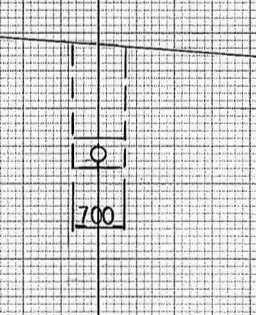


C	1.17
R	0.88

NO. 3+6.00
GH=54.55
FH=52.525, 52.575

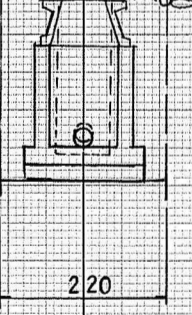


C	1.26	1.42	1.32
R	1.17	1.13	2.20

NO. 7
GH=54.12
FH=52.895

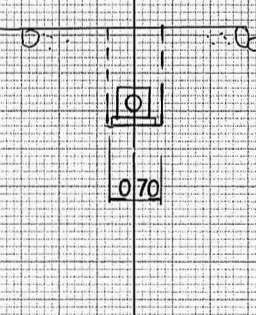


C	0.90
R	0.56

NO. 8+19.00
GH=53.39
FH=53.240

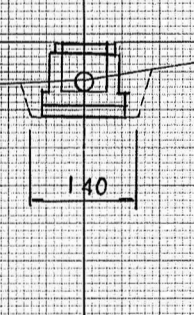

C	0.25	0.30
R	0.05	0.30


NO. 1+5.00
GH=54.07
FH=52.320

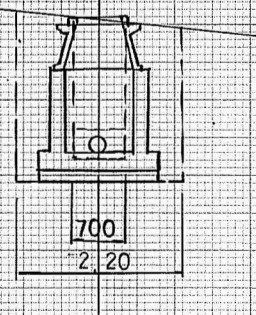

C	1.30	2.34
R	1.01	2.10


DL=50.00

NO. 4
GH=54.09
FH=52.645

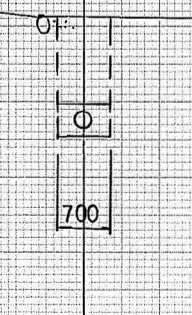


C	1.05	1.12
R	0.76	0.78

NO. 7+5.00
GH=54.00
FH=53.033

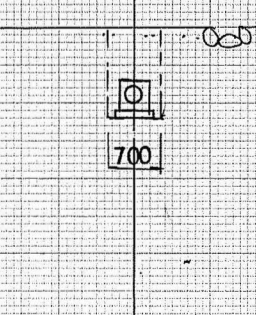

C	0.78
R	0.44

NO. 9+10.00
GH=54.00
FH=53.295

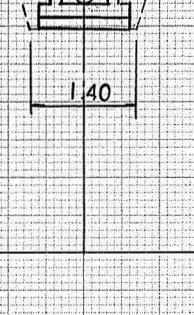


C	0.87	1.30
R	0.53	0.70


年度	元	図面番号	16
公園名	桃山公園		
図面名称	下水横断面		
縮尺	1:100		
吹田市緑化公園事務所建設課			

管基礎工
S=1:10

砂基礎

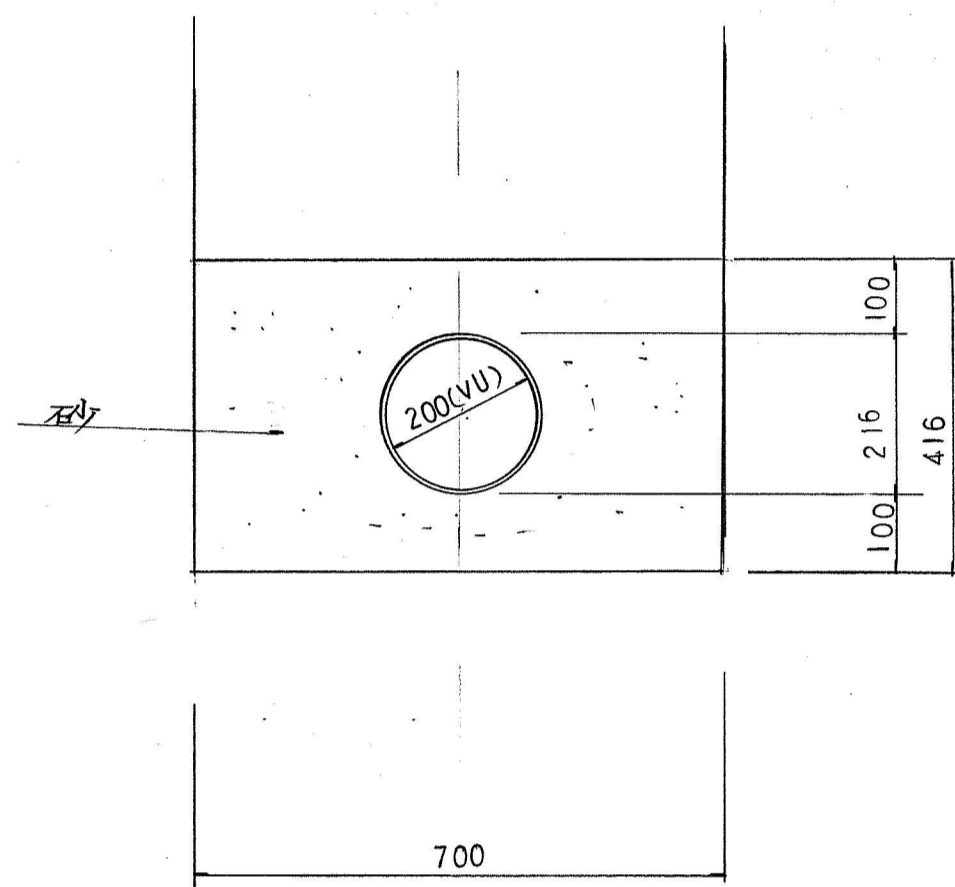

360°コンクリート基礎


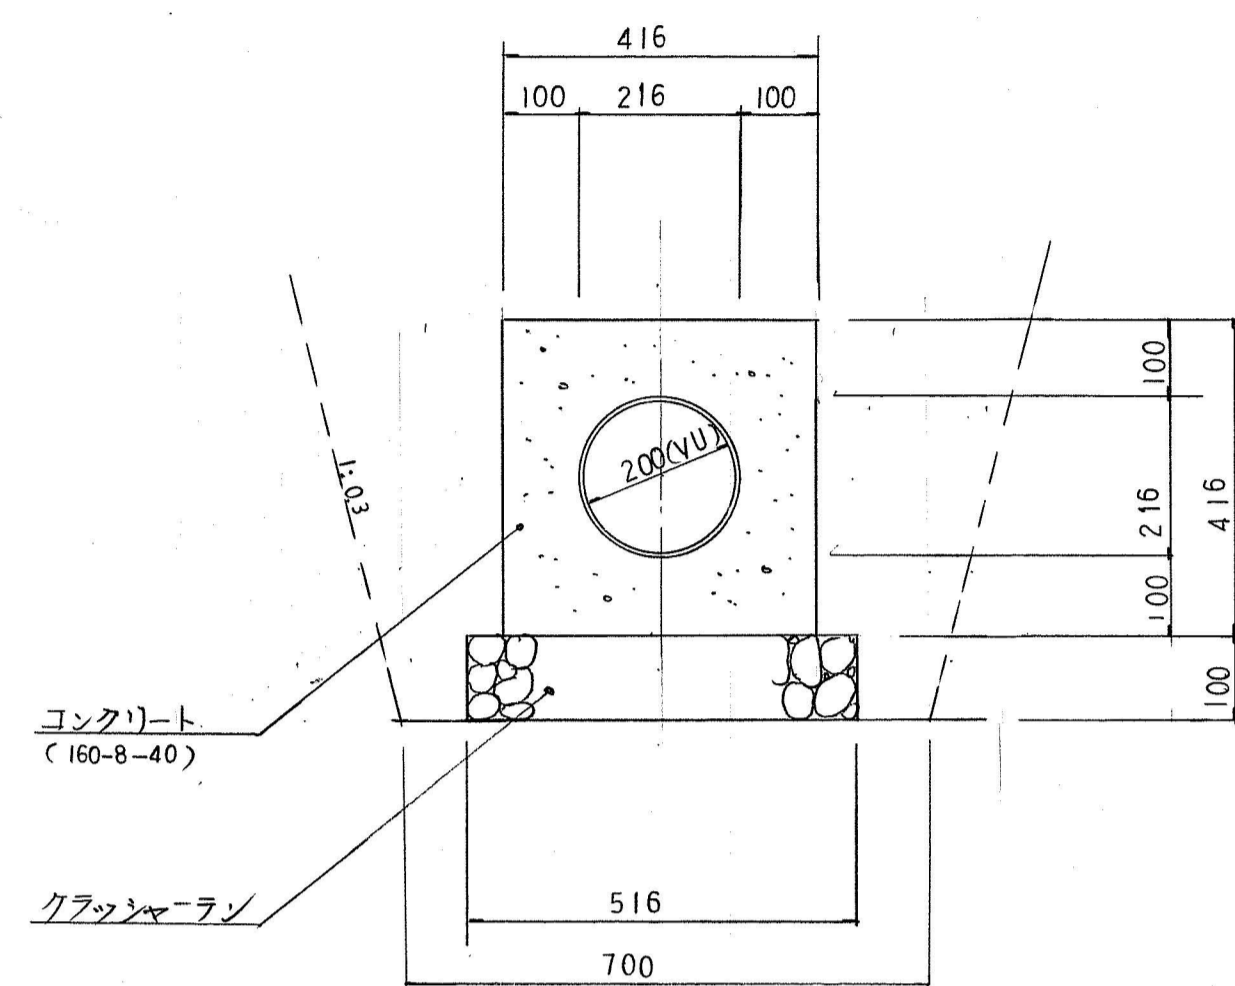


土留工標準図

S=1:30

木矢板1段梁

木矢板2段梁

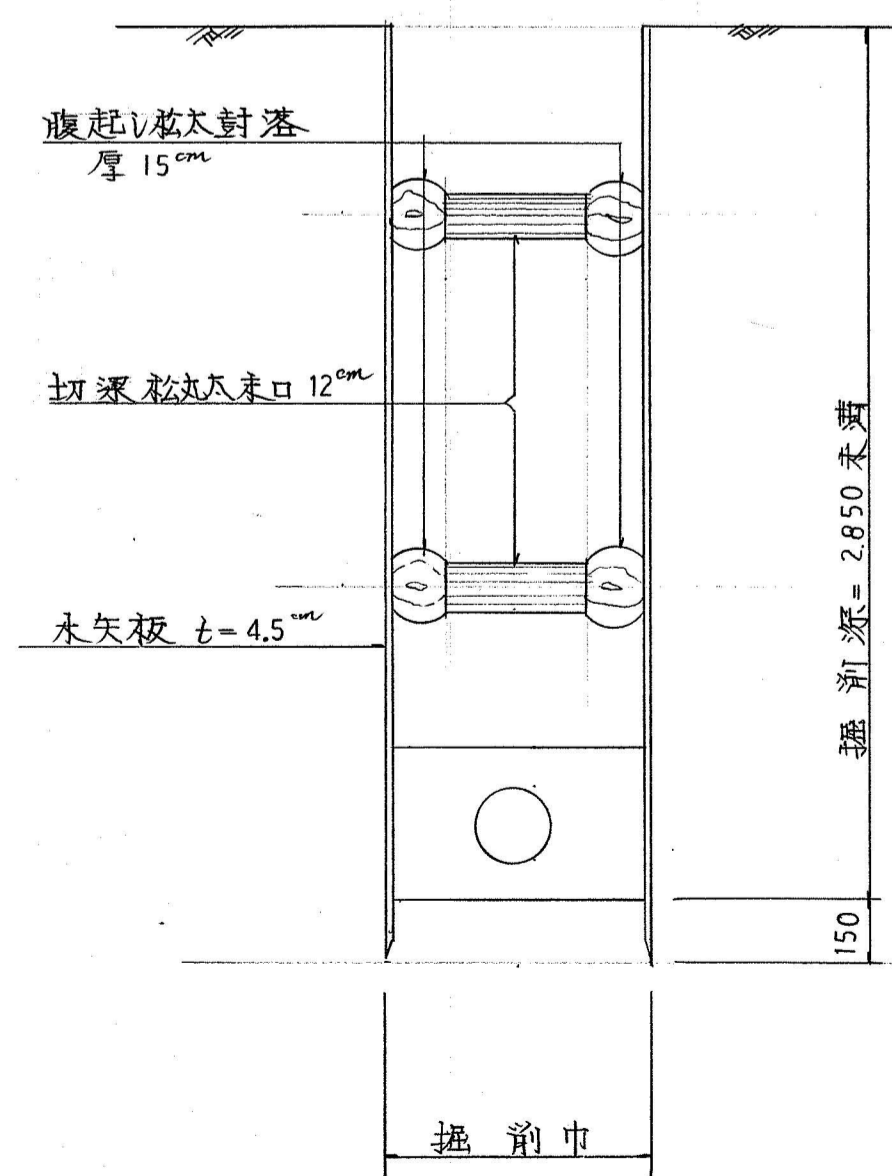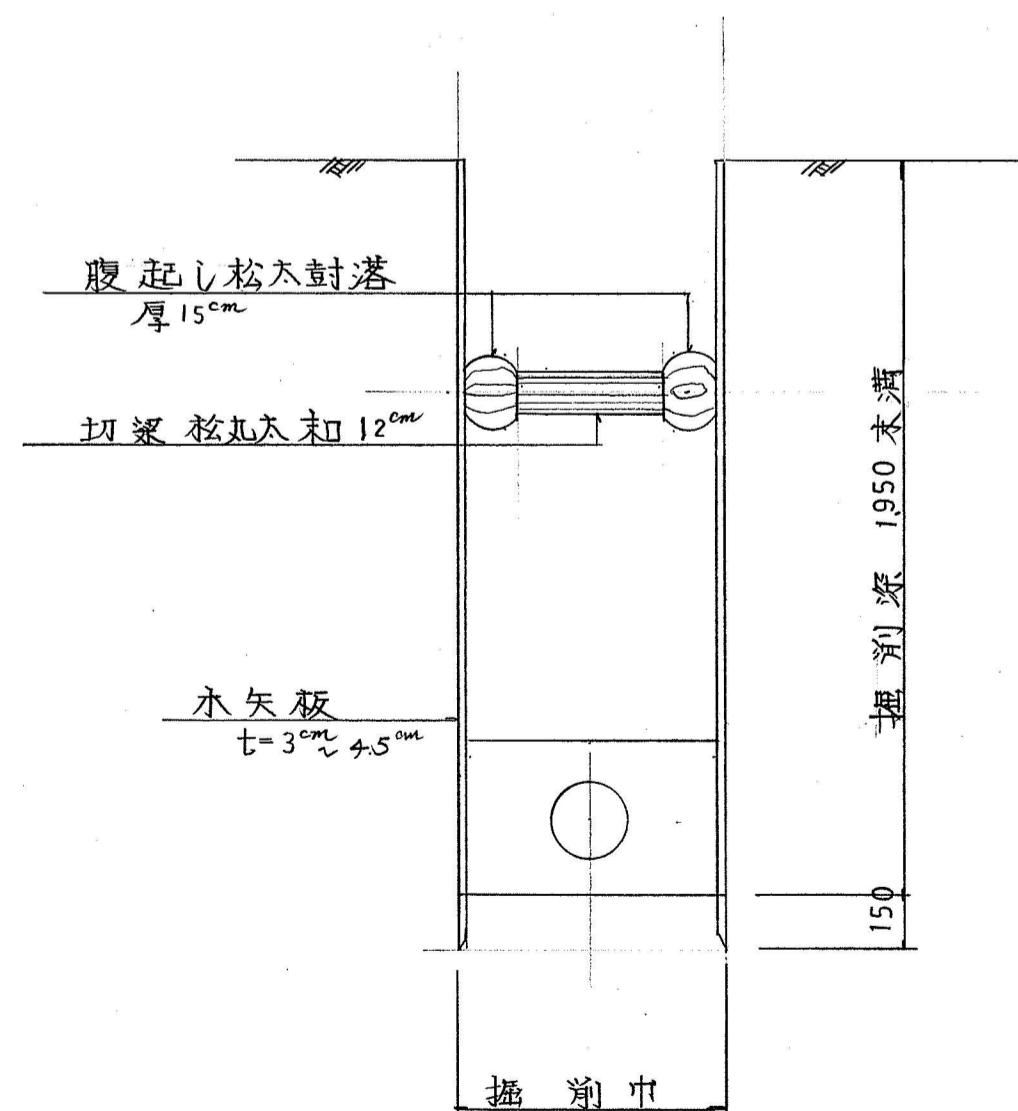

木矢板長	厚さ
1.50 m	30 mm
1.80	30
2.10	45
2.40	45
2.70	45

年度	元	図面番号	18
公園名	桃山公園		
面の名称	構造物詳細図		
縮尺	1:10	1:30	
吹田市緑化公園事務所建設課			