
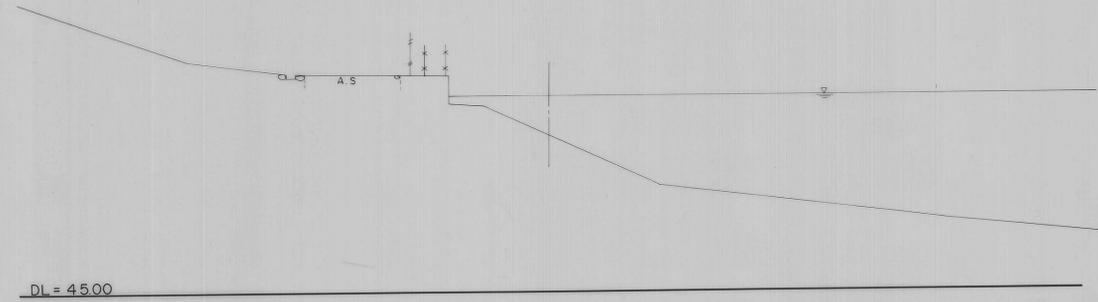


桃山公園横断面図その12 S=1:100



No. 28
GH = 49.52
FH =

No. 31
GH = 49.44
FH =

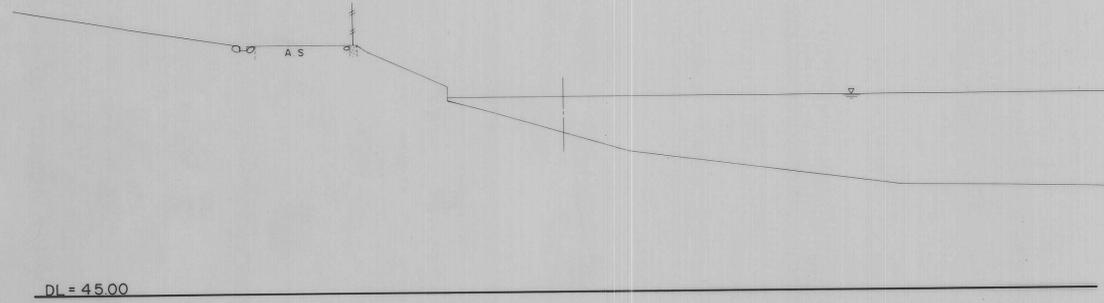


No. 27
GH = 49.55
FH =

No. 30
GH = 48.91
FH =

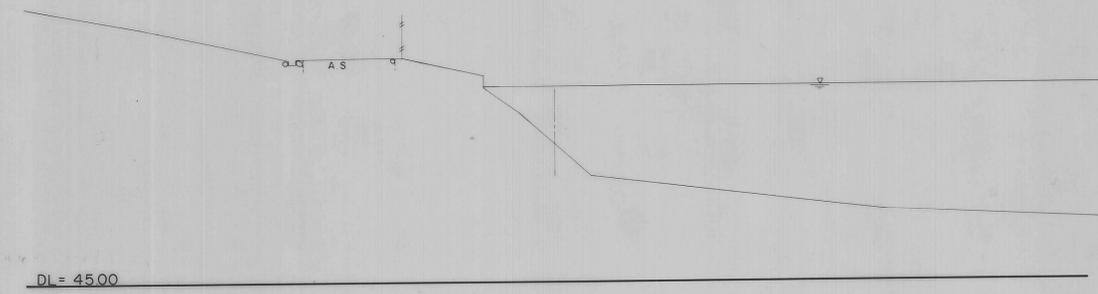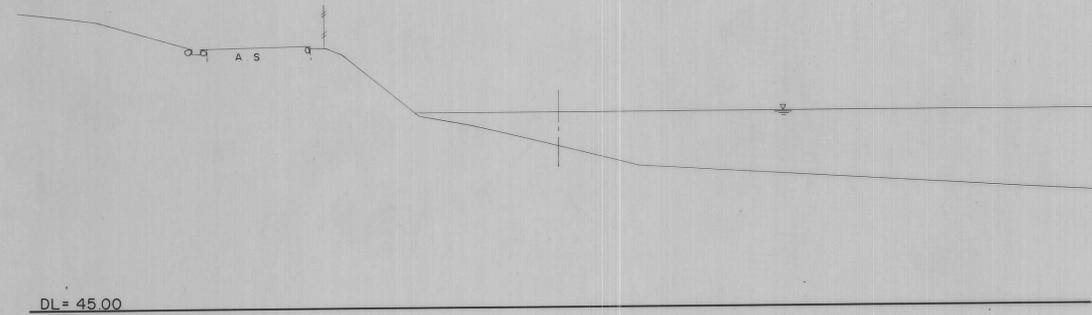

No. 26
GH = 51.03
FH =

No. 29
GH = 48.97
FH =


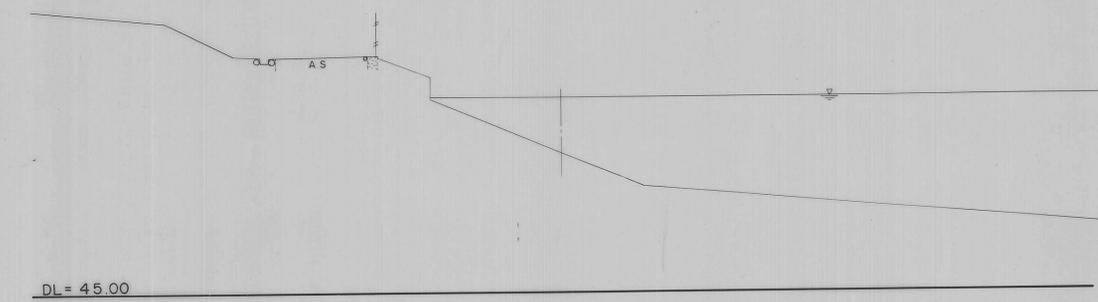


年度	図面番号
公園名	桃山公園
図の名称	横断面図
縮尺	1:100
吹田市緑化公園事務所建設課	

桃山公園横断面図その13 S=1:100

BC. 23
GH = 51.42
FH =

No. 35
GH = 51.44
FH =

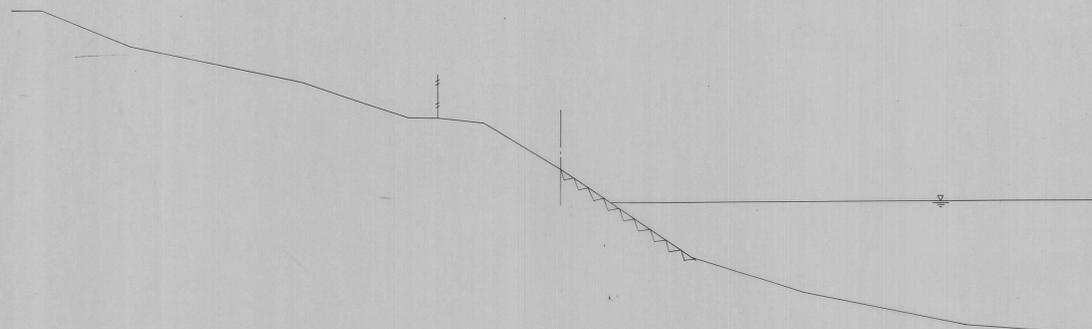
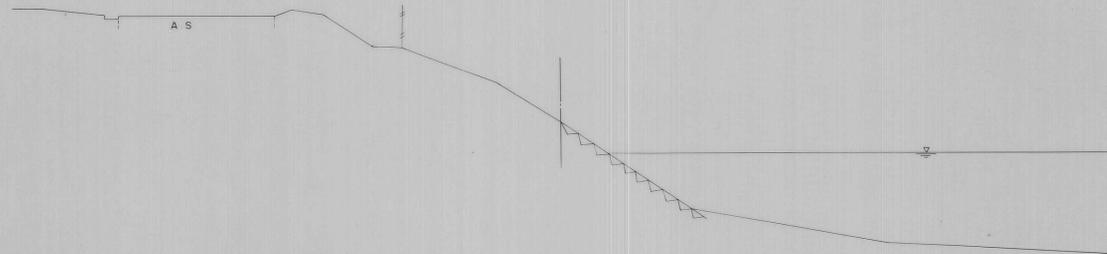


DL = 45.00

DL = 45.00

No. 33
GH = 51.46
FH =

EC. 23
GH = 51.44
FH =

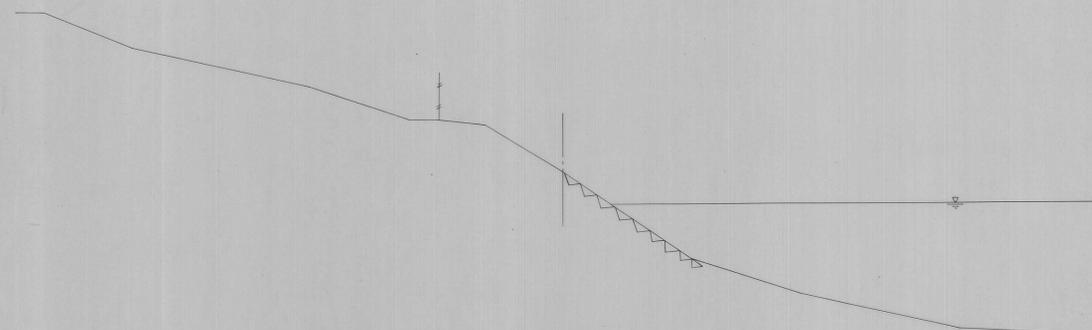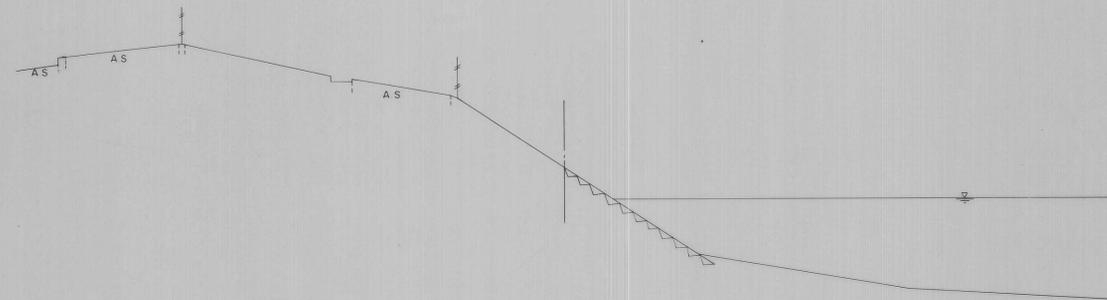


DL = 45.00

DL = 45.00

No. 32
GH = 48.78
FH =

No. 34
GH = 51.47
FH =

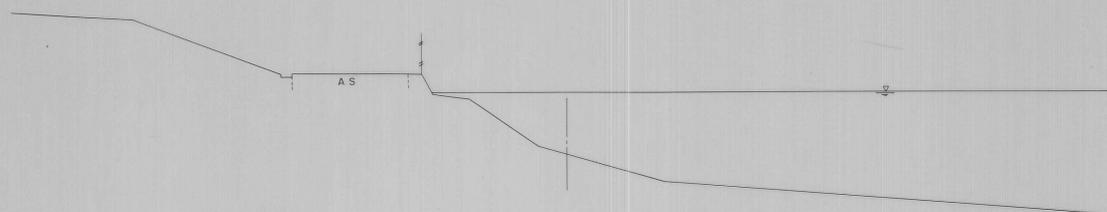

DL = 45.00



DL = 45.00

年度	図面番号
公園名	桃山公園
図面の名称	横断面図
縮尺	1:100
吹田市緑化公園事務所建設課	

桃山公園横断面図その14 S=1:100



BC 25
GH = 51.44
FH =

EC 25
GH = 51.65
FH =

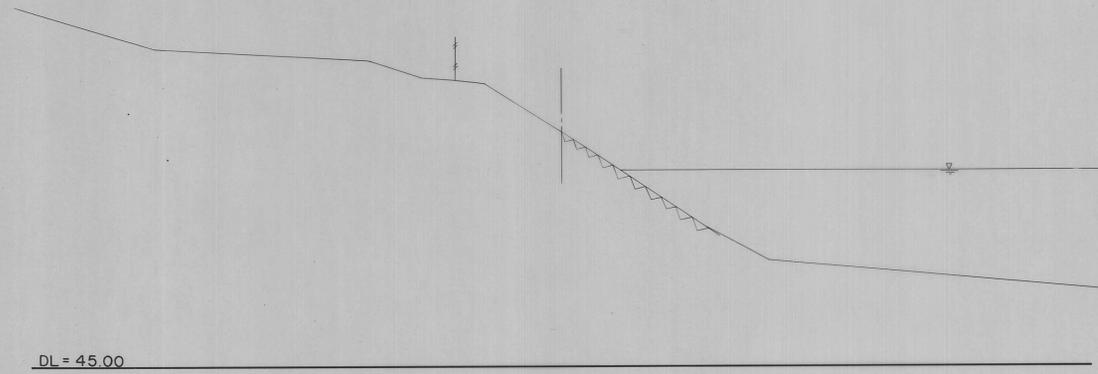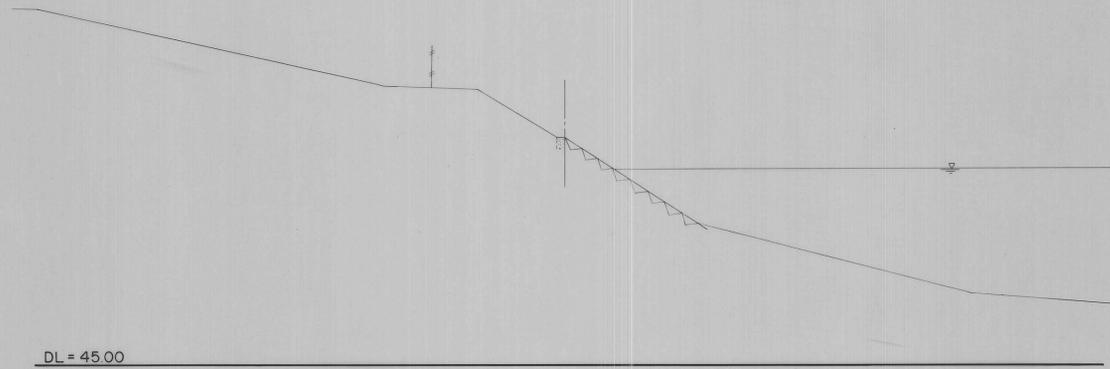

No. 36
GH = 51.43
FH =

No. 37
GH = 51.42
FH =

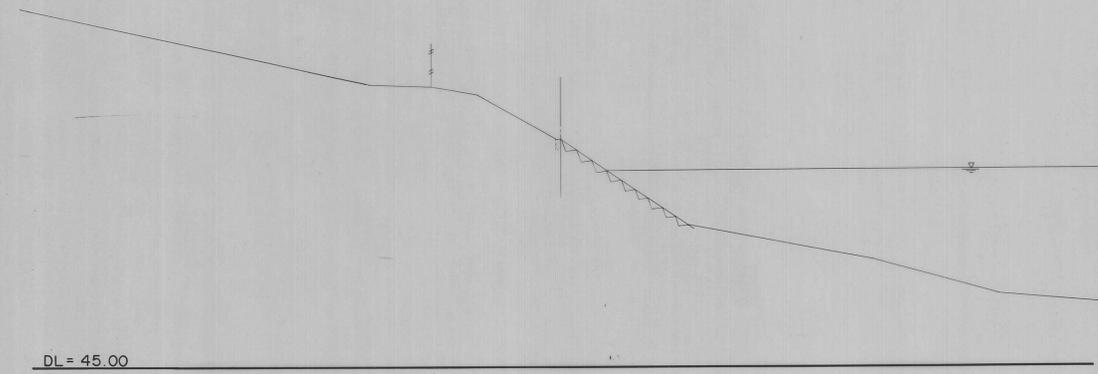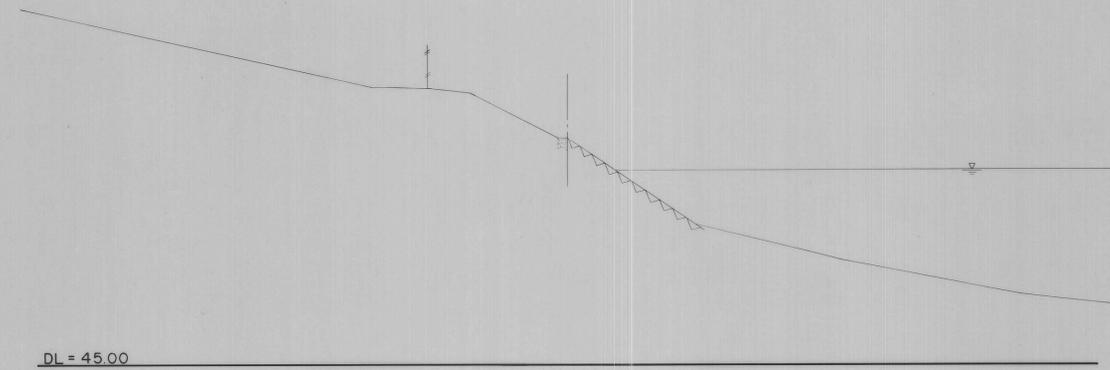

年度	図面番号
公園名	桃山公園
図面の名称	横断面図
縮尺	1:100
吹田市緑化公園事務所建設課	