
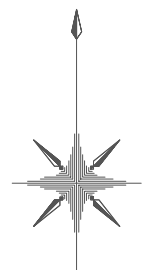



墓地移転検討対象候補地 (案 2)

拡大平面図
S=1/600

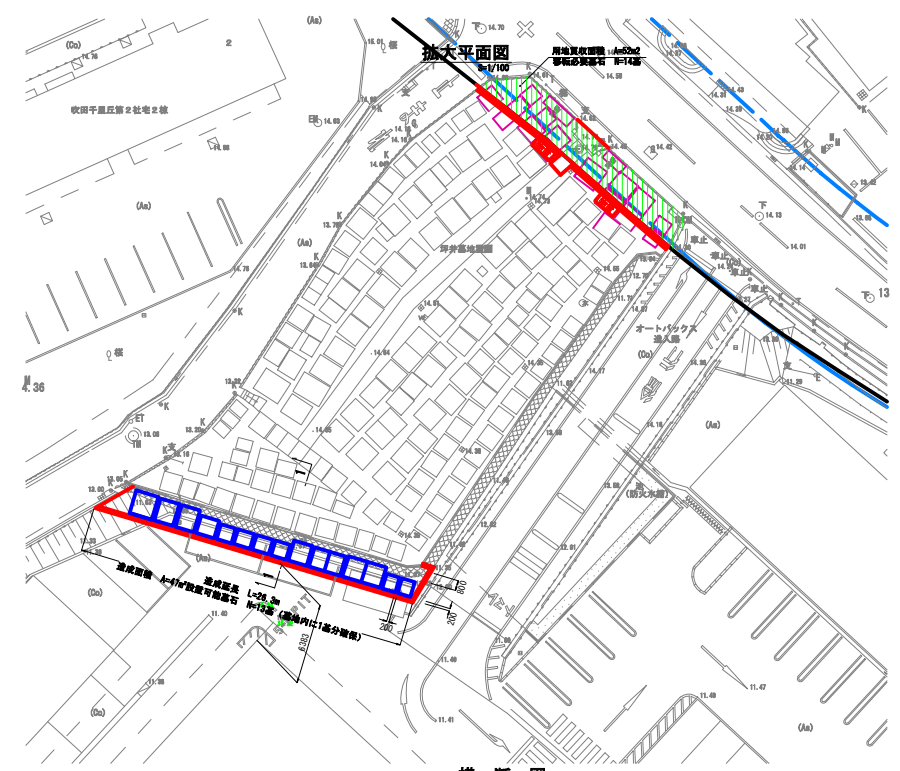

横断図
S=1/150



1 - 1

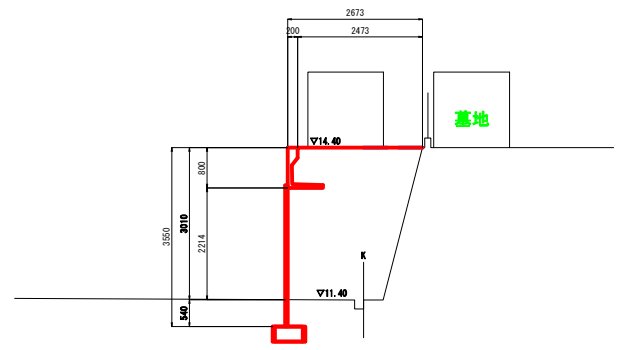

墓地移転検討対象候補地 (案 3)


拡大平面図
S=1/600

参考図

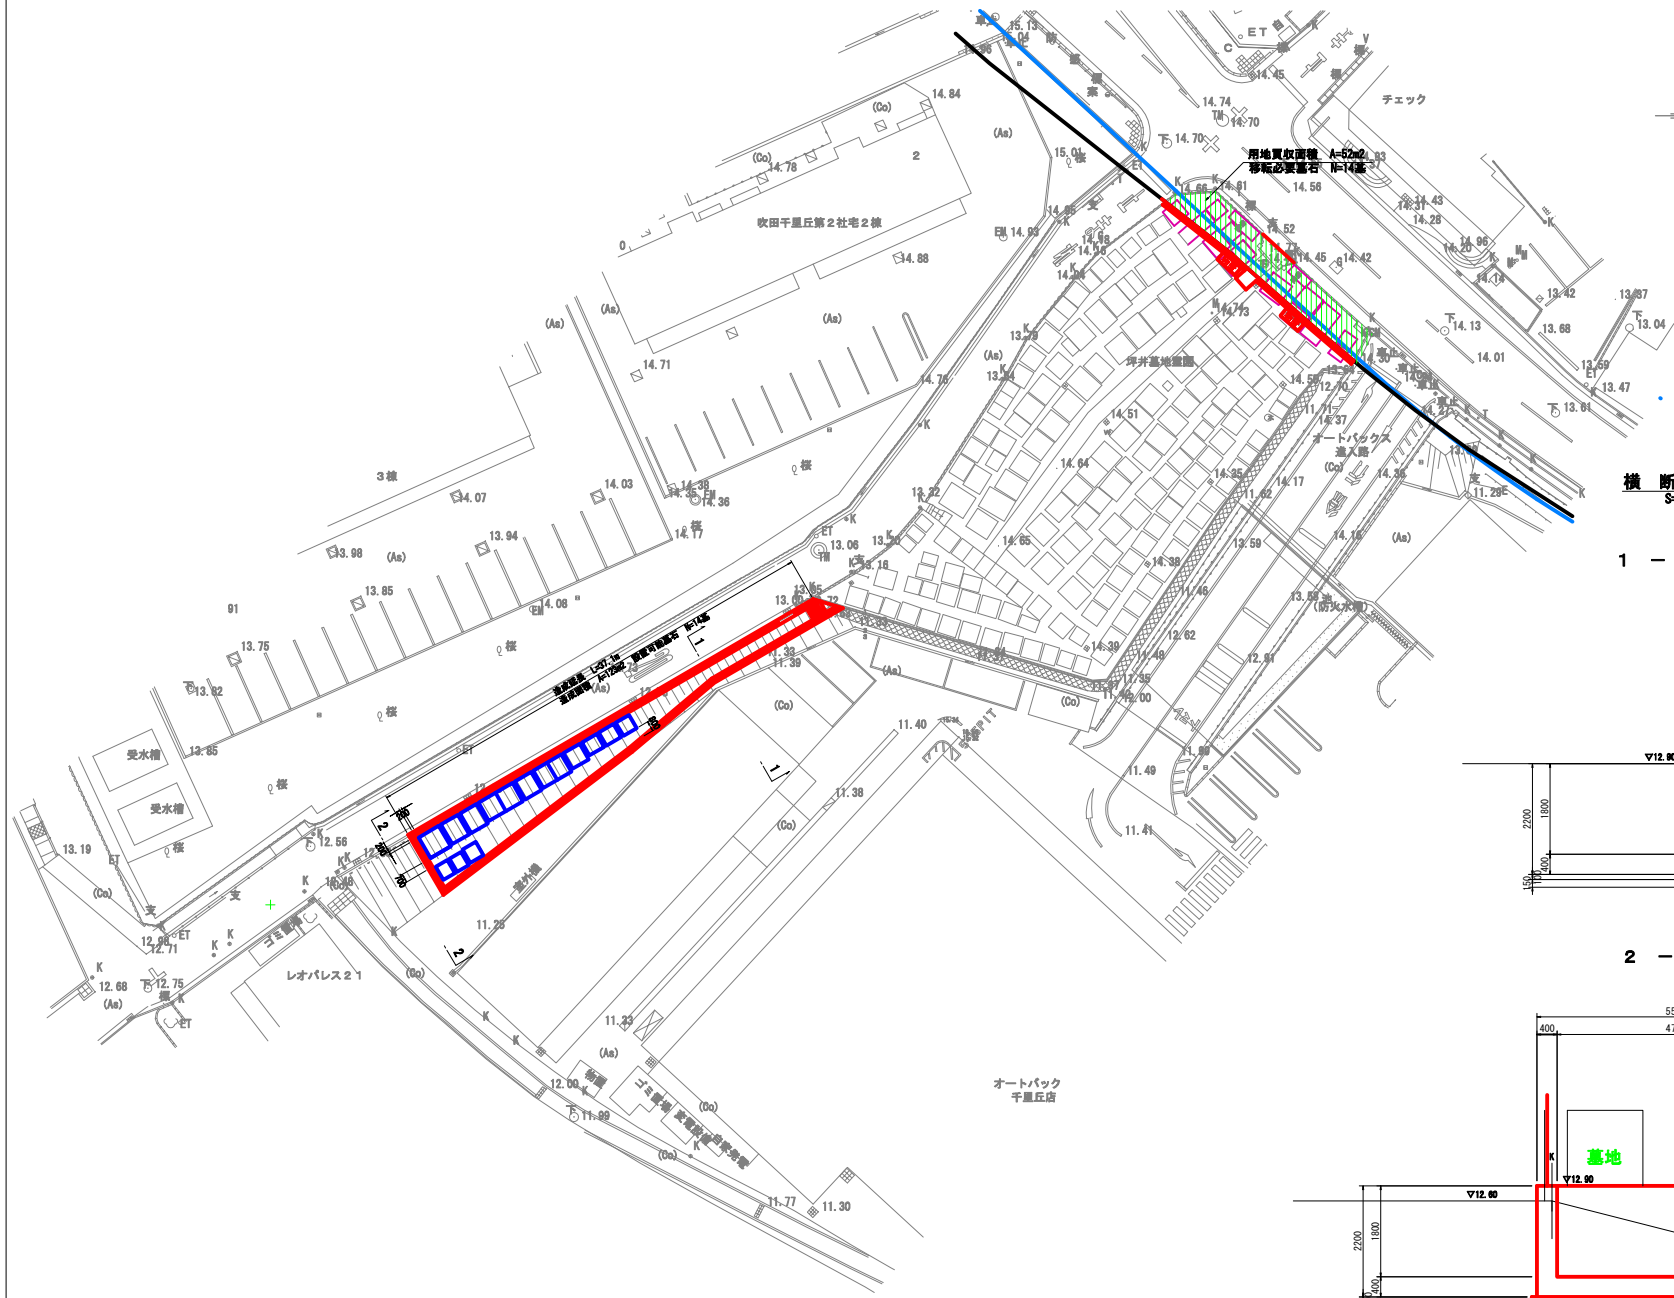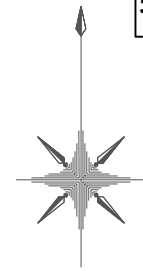

横断図
S=1/150

1 - 1

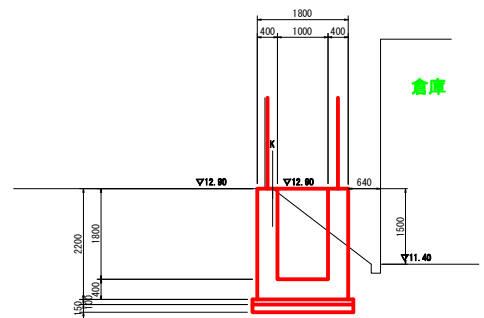

2 - 2

