




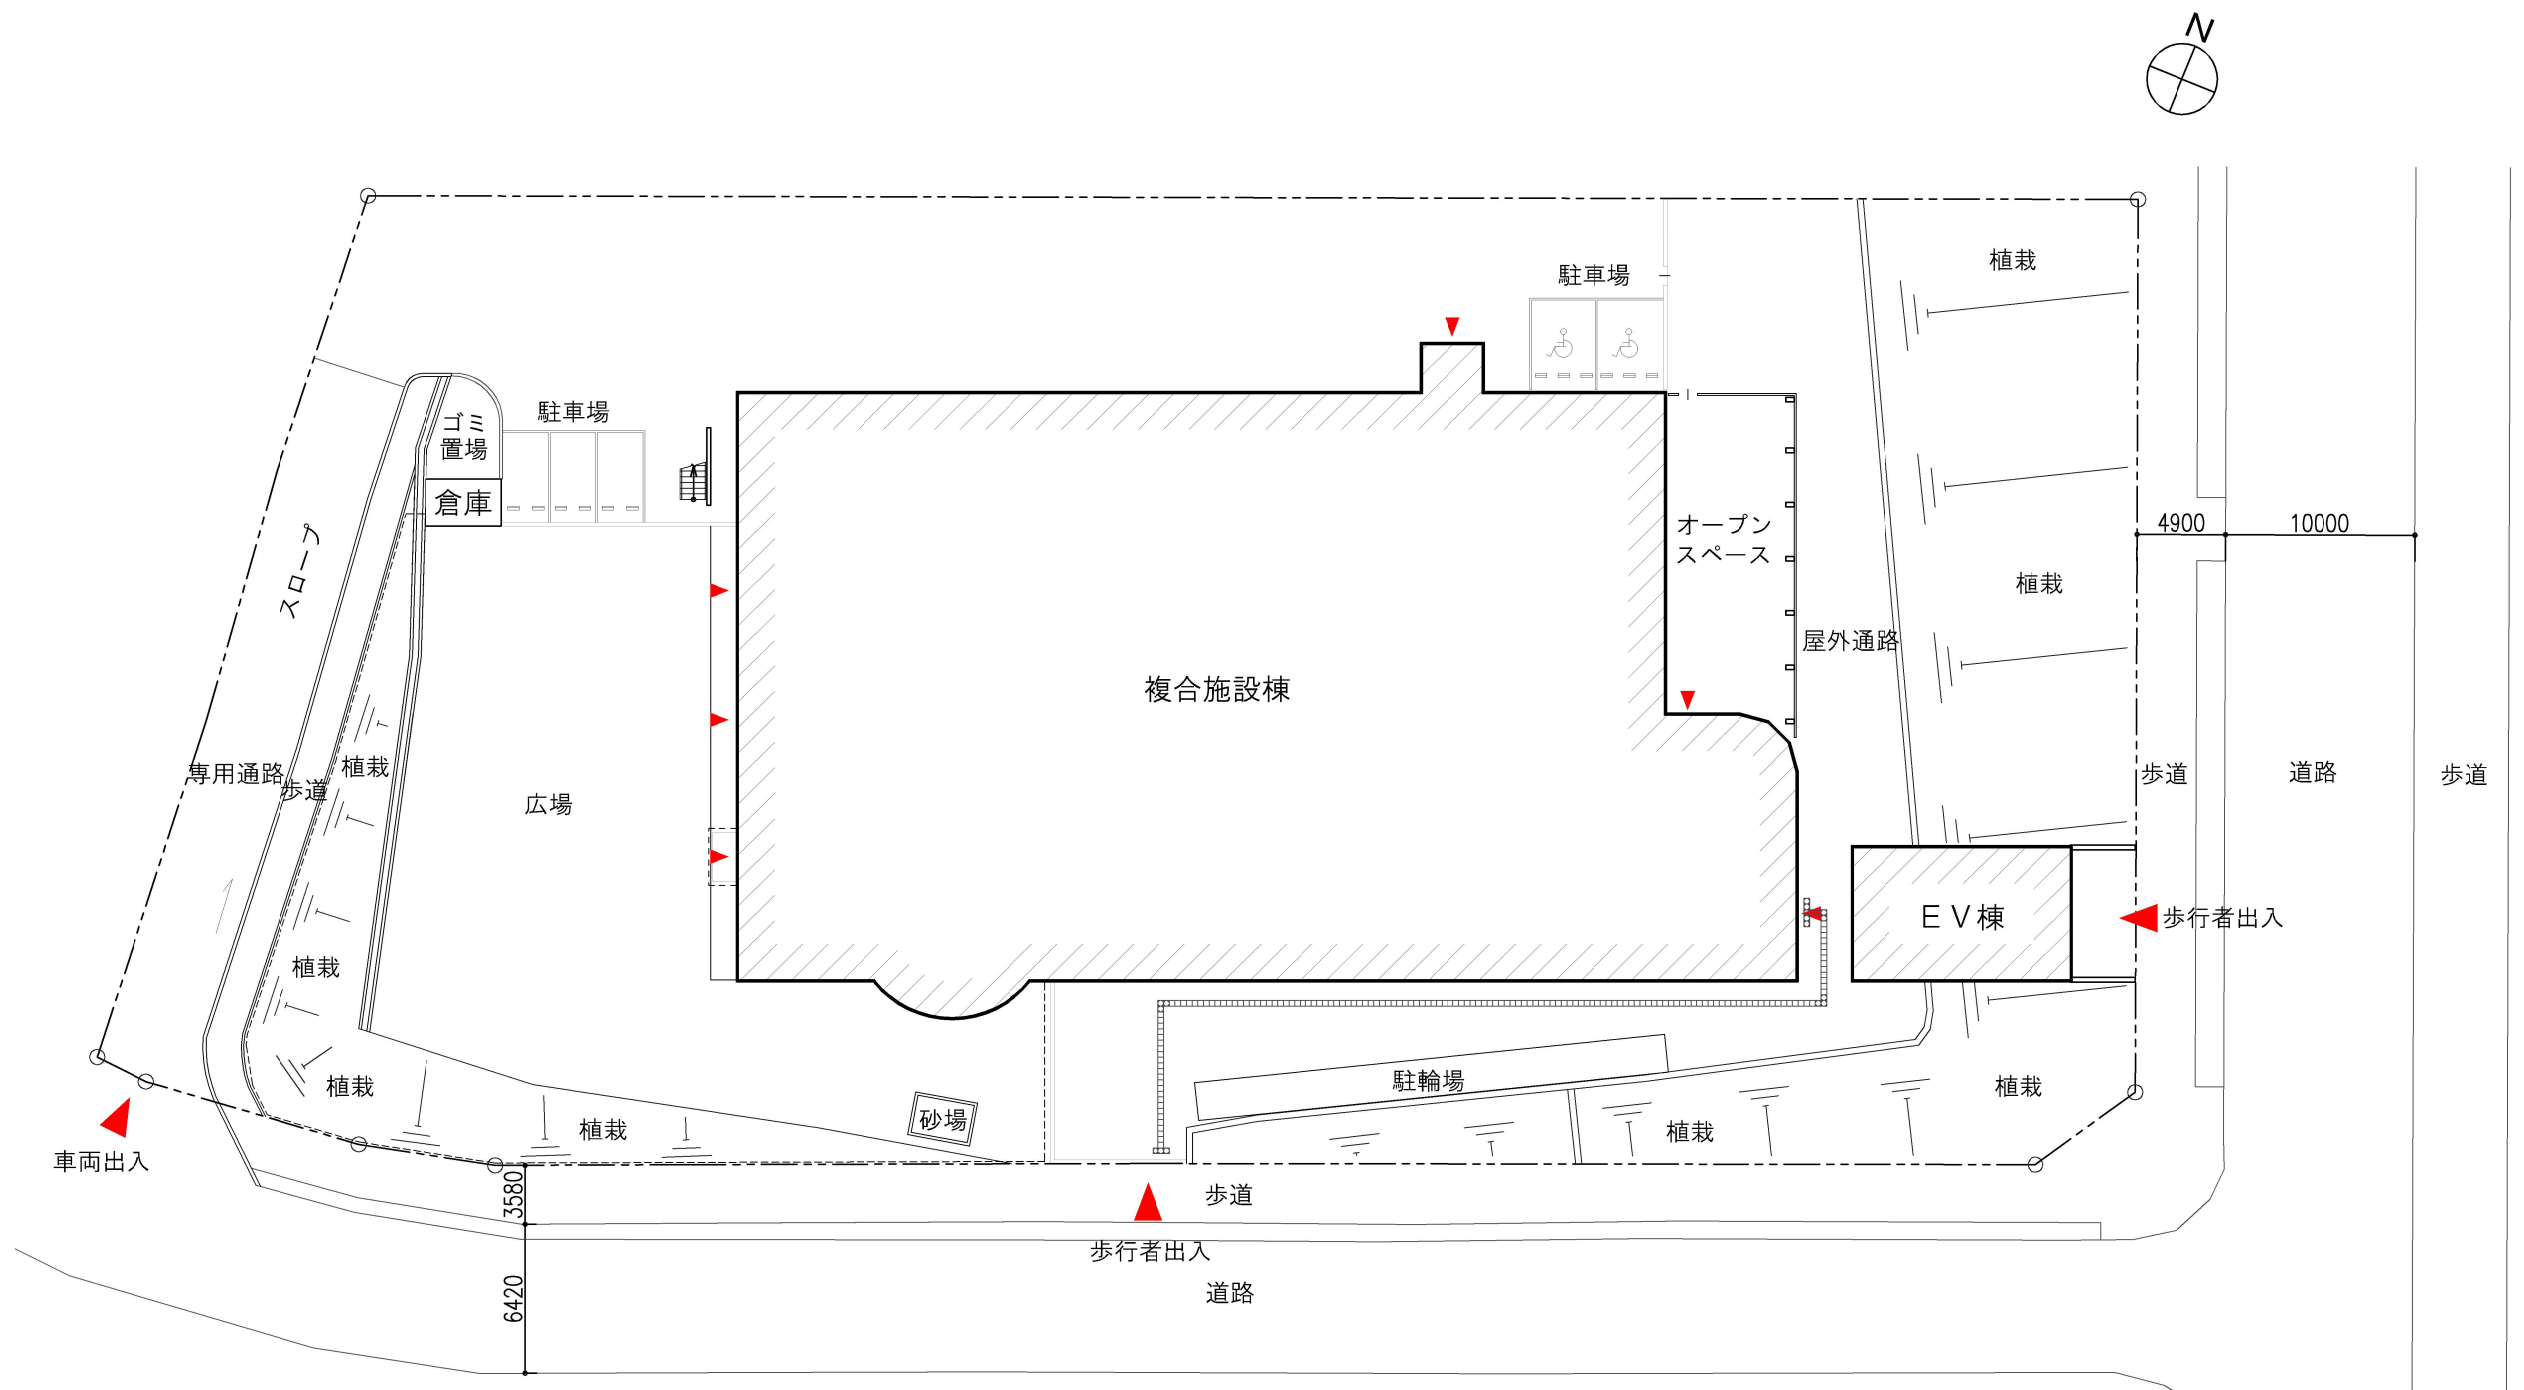



配置図 S=1/400

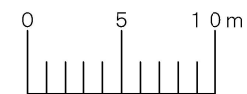

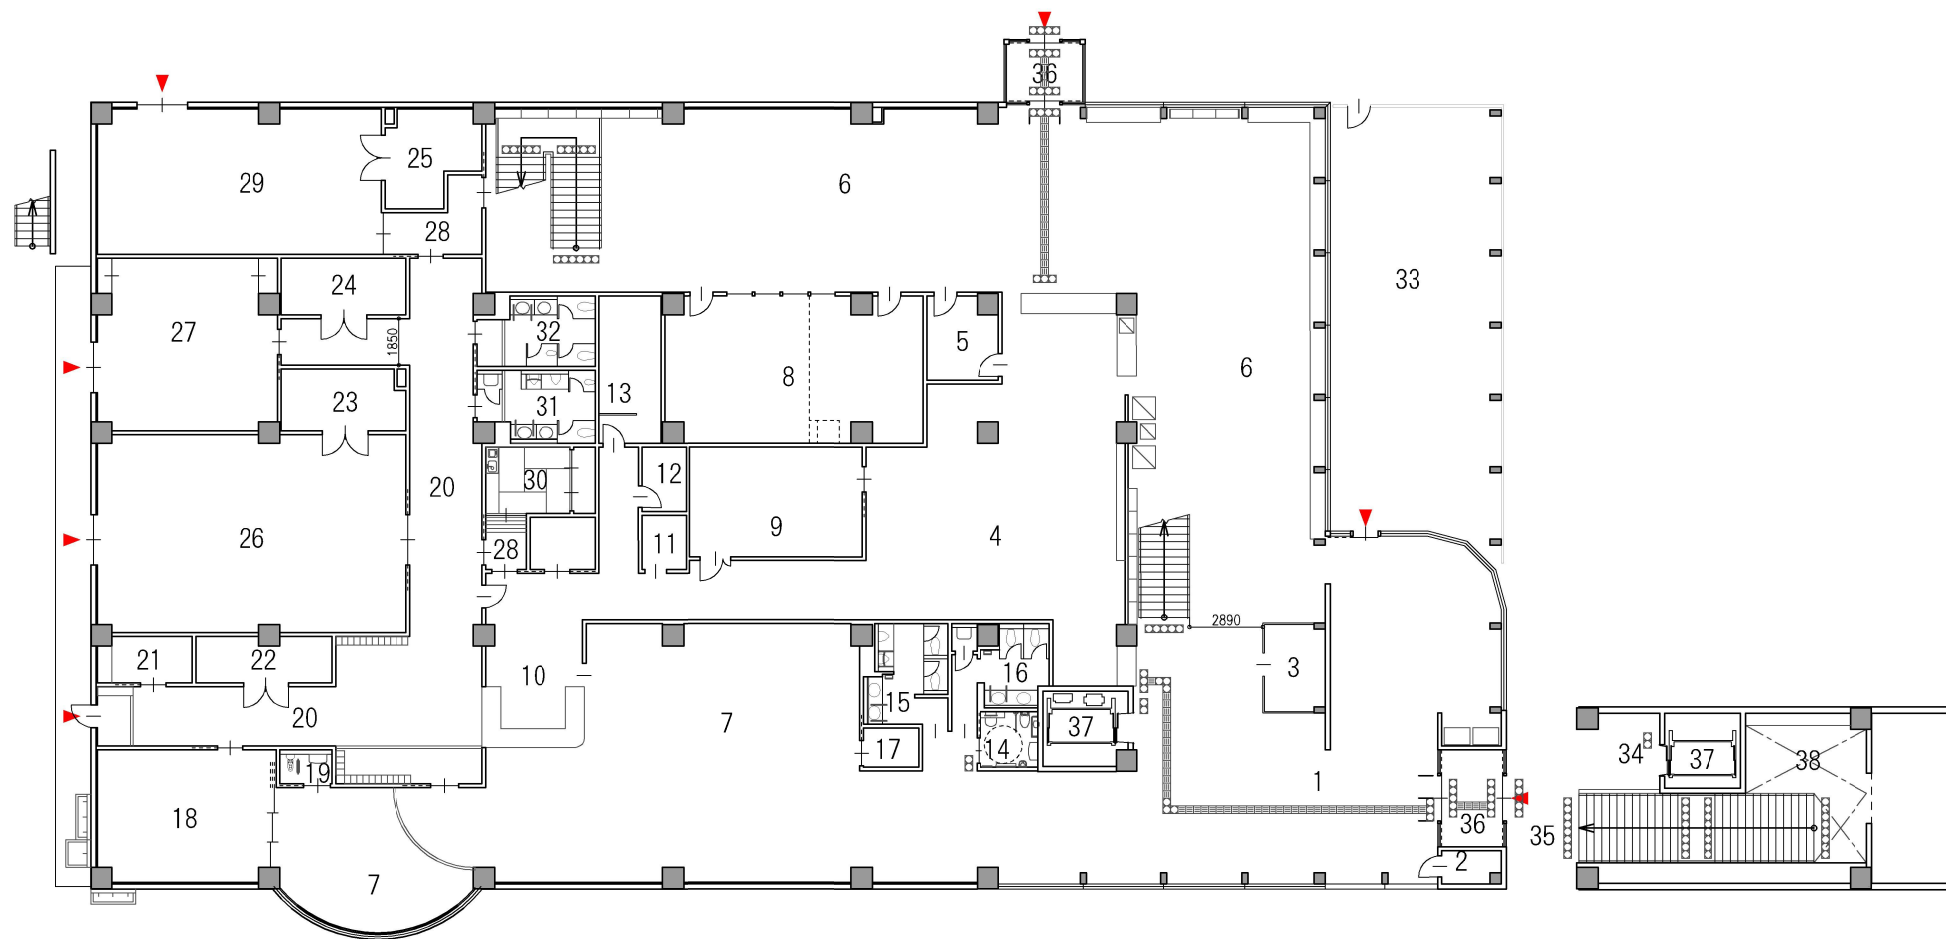



1階平面図 S=1/300

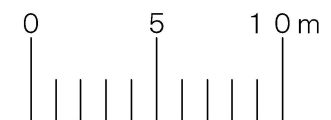

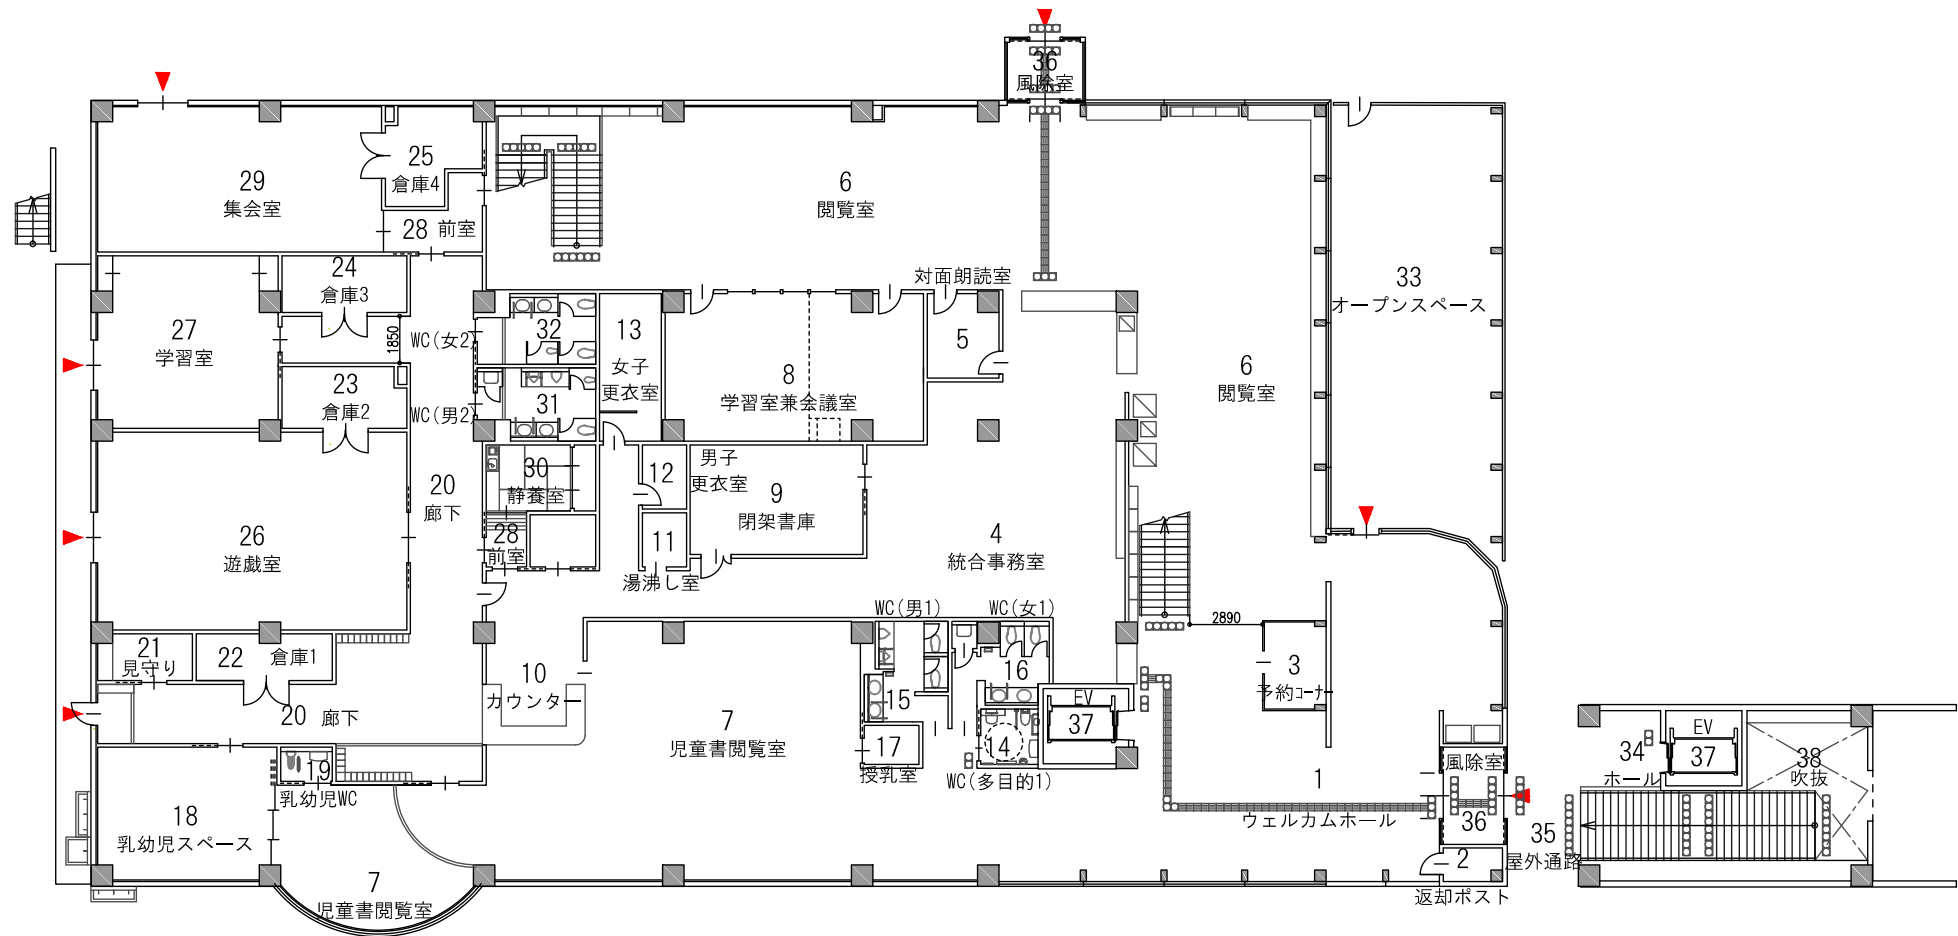

1階平面図 S=1/300

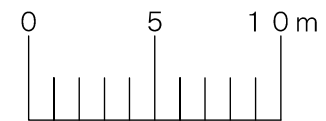

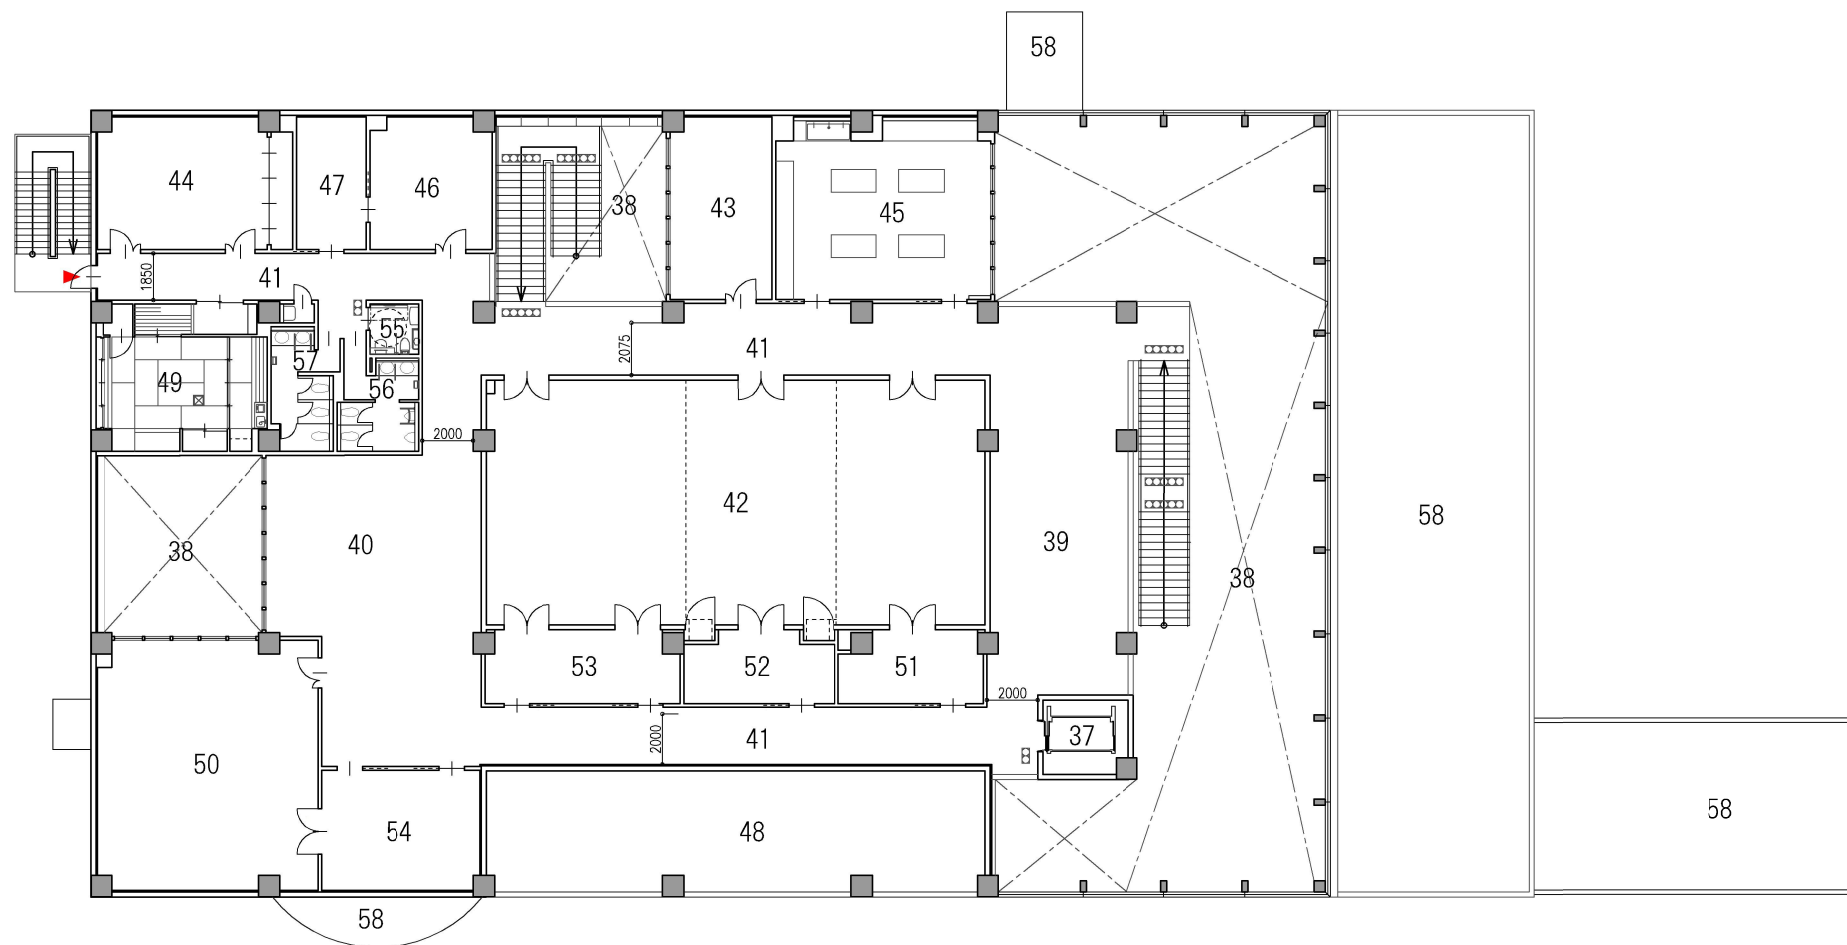

2階平面図 S=1/300

