


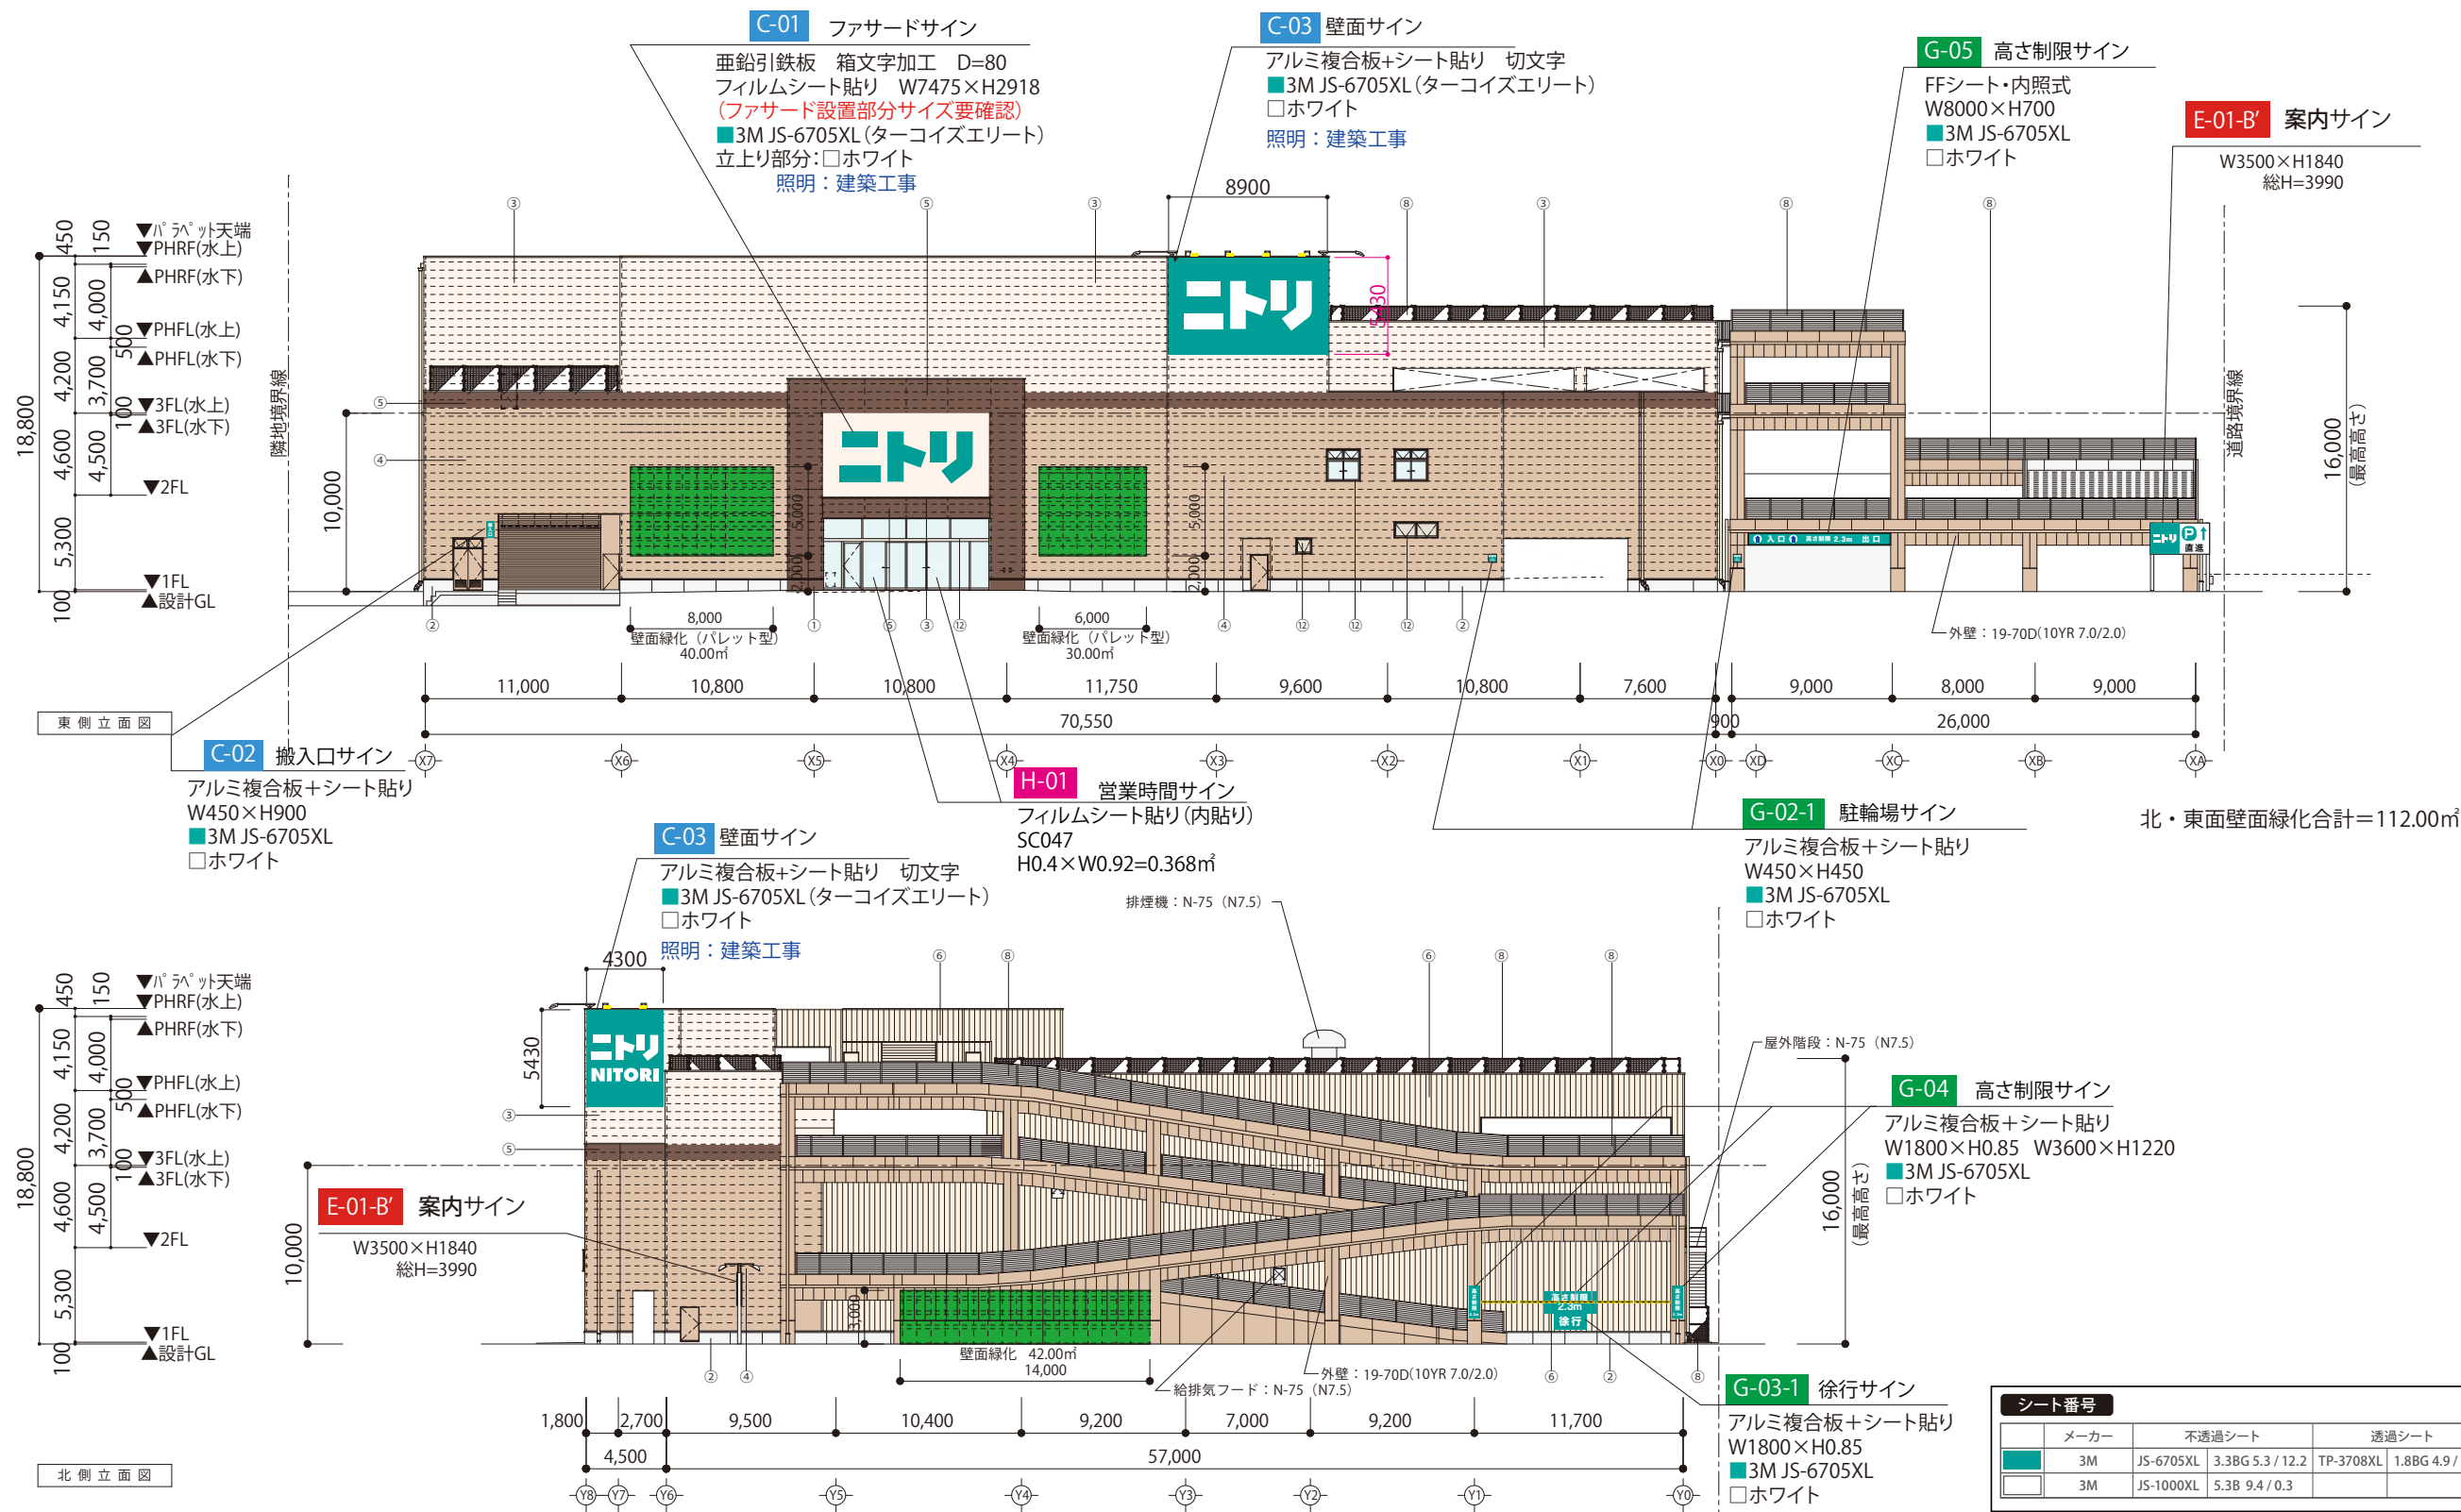


北東立面図

scale:1/400

2025.07.16

NO. A-05

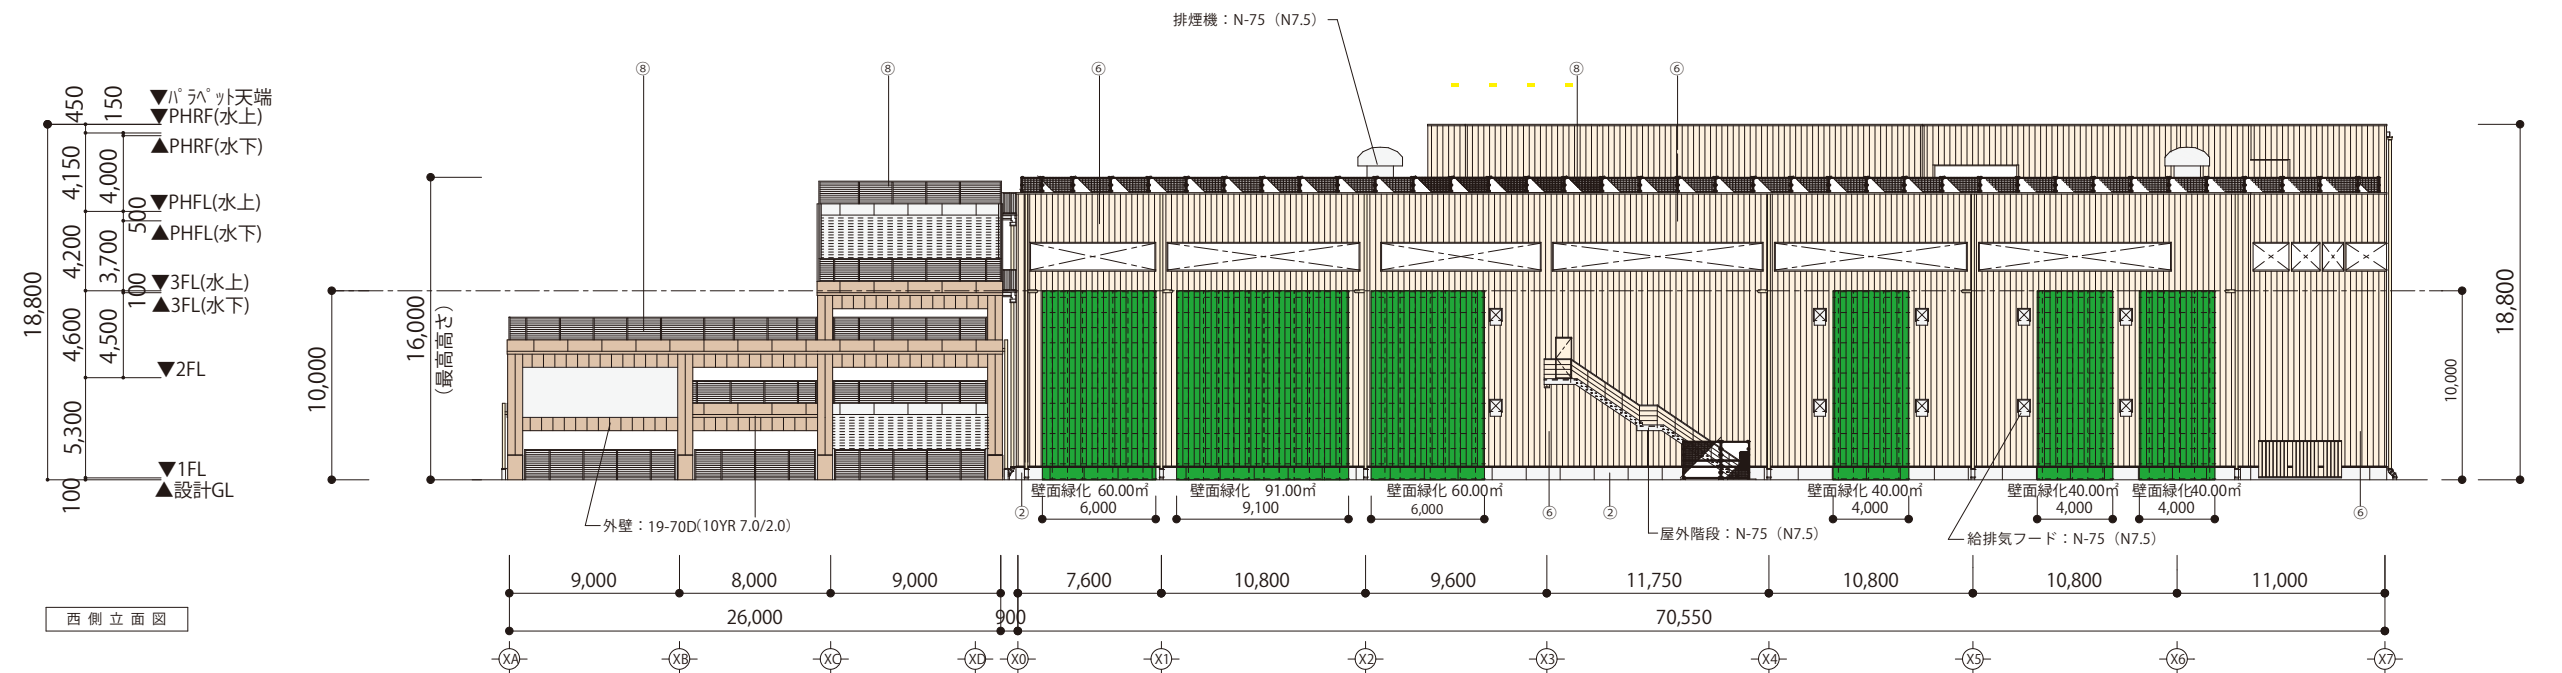

南・西面壁面緑化合計=607.00m²

