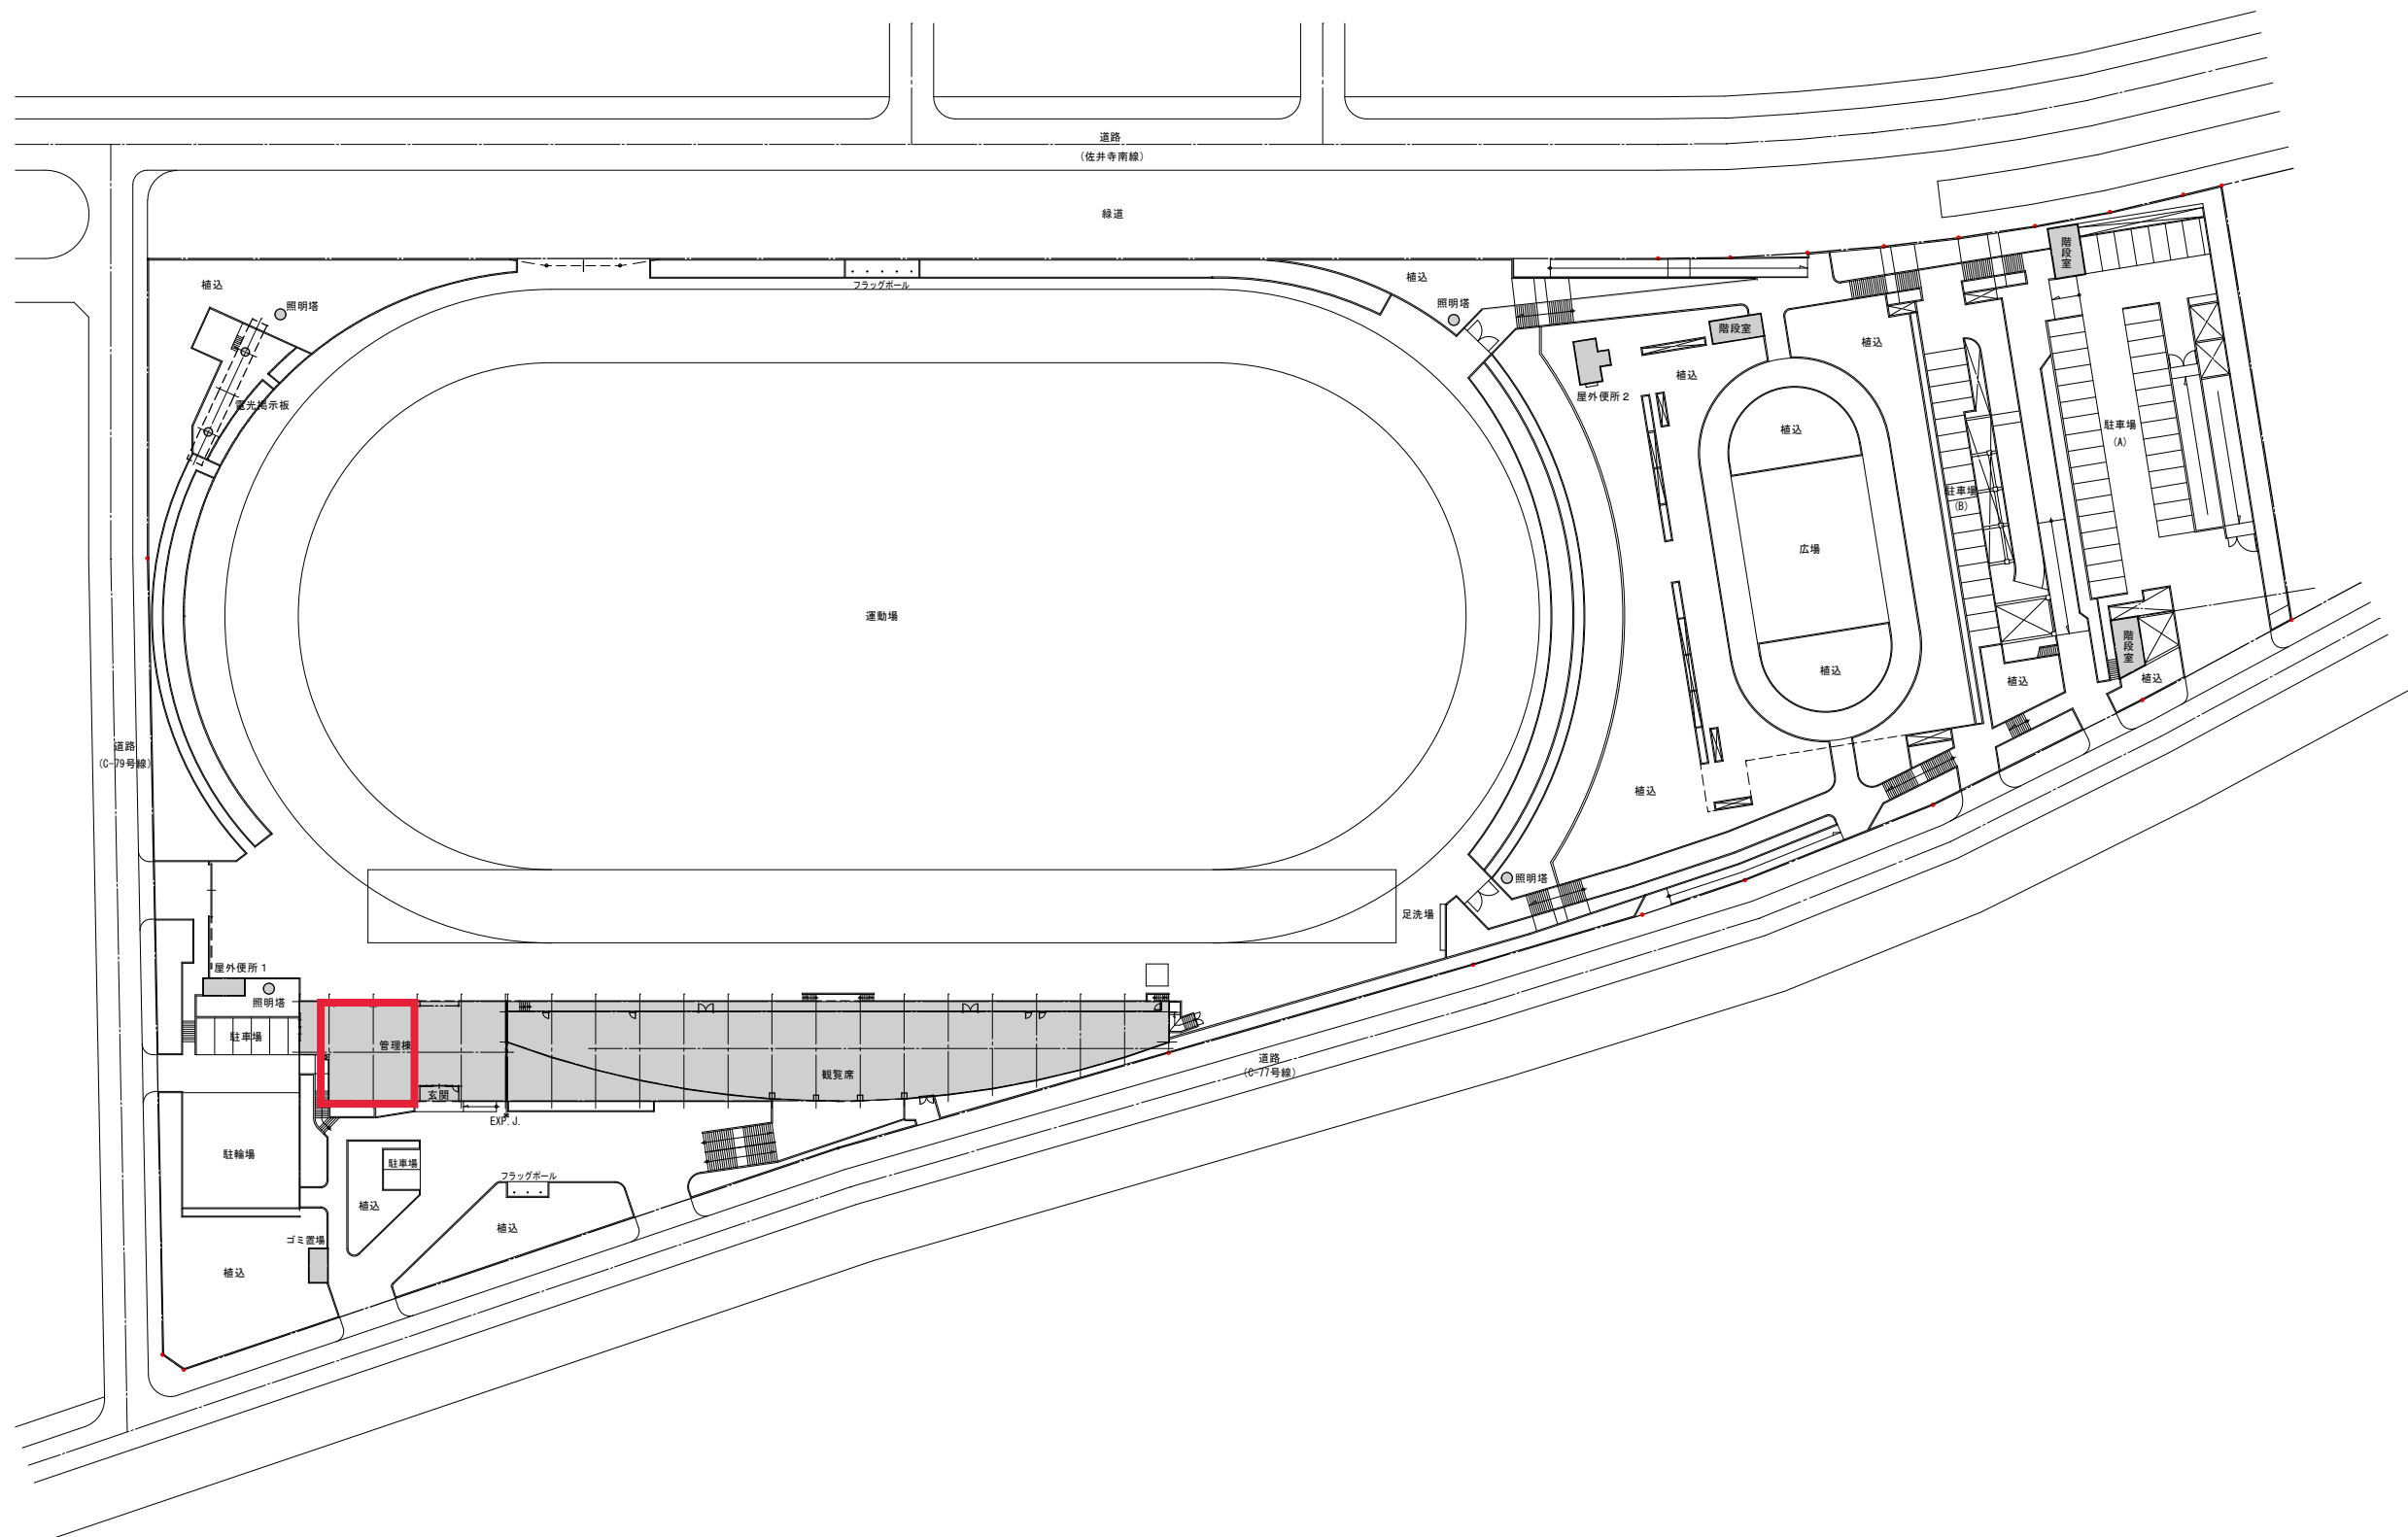


[illegible]

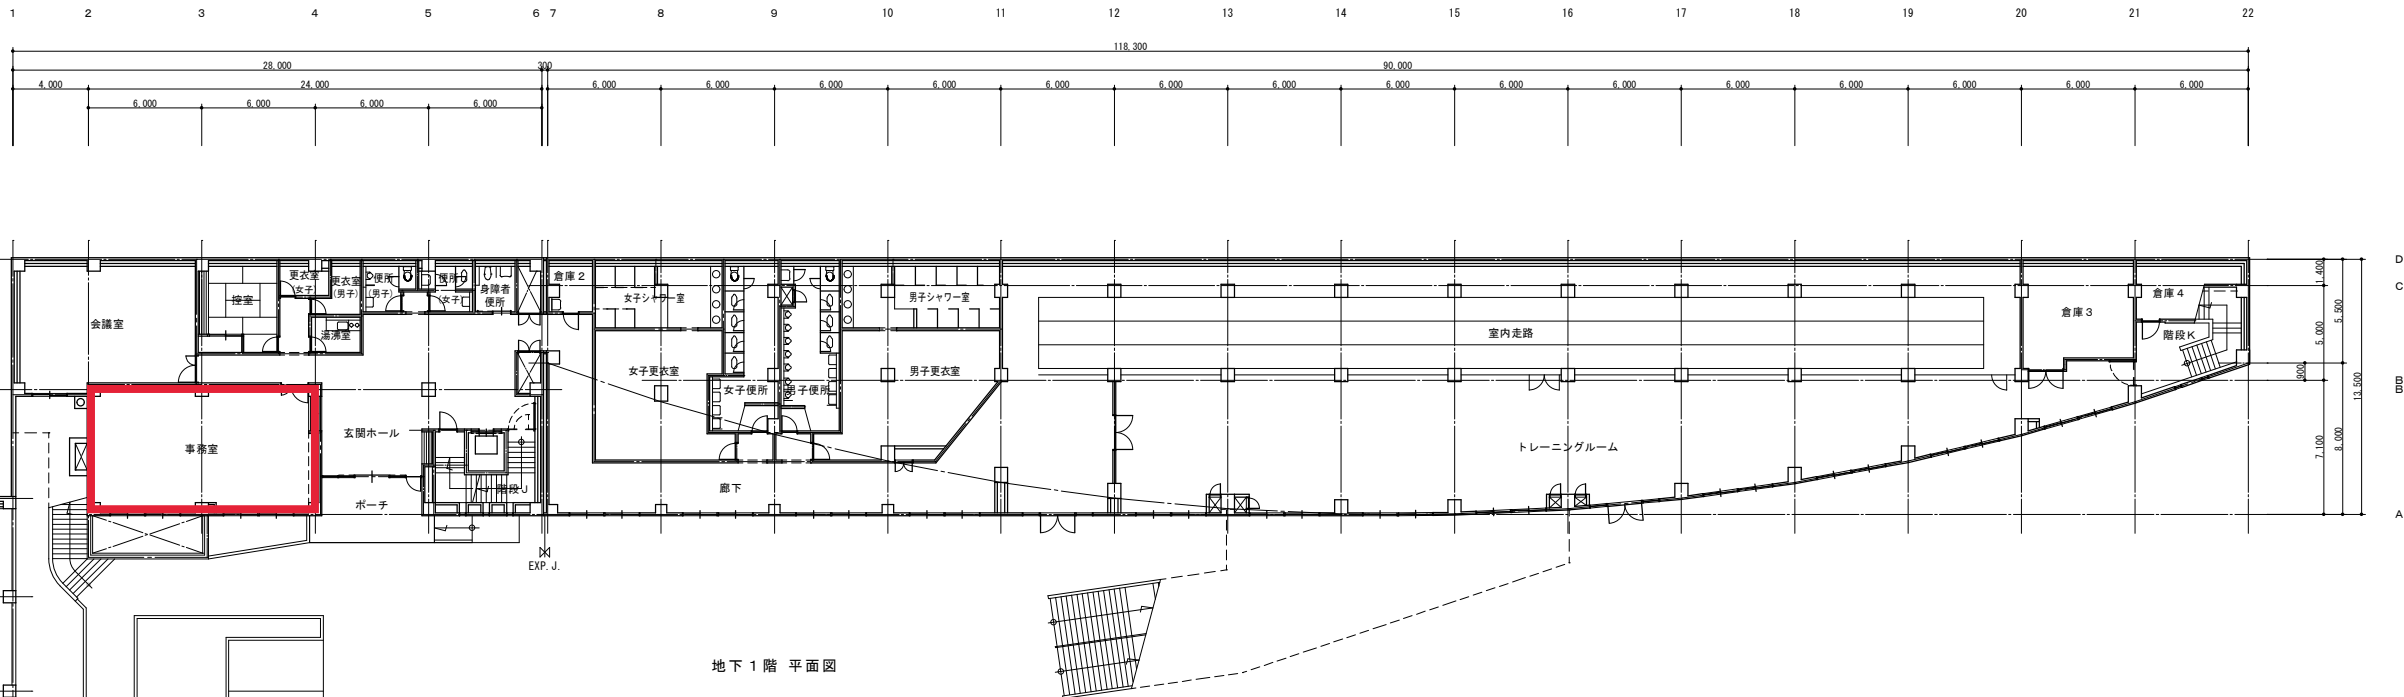




[illegible]